




Eldridge Street Synagogue


Interior Restoration

Eldridge Street Project
12 Eldridge Street
New York, NY 10002

ISSUED FOR BID

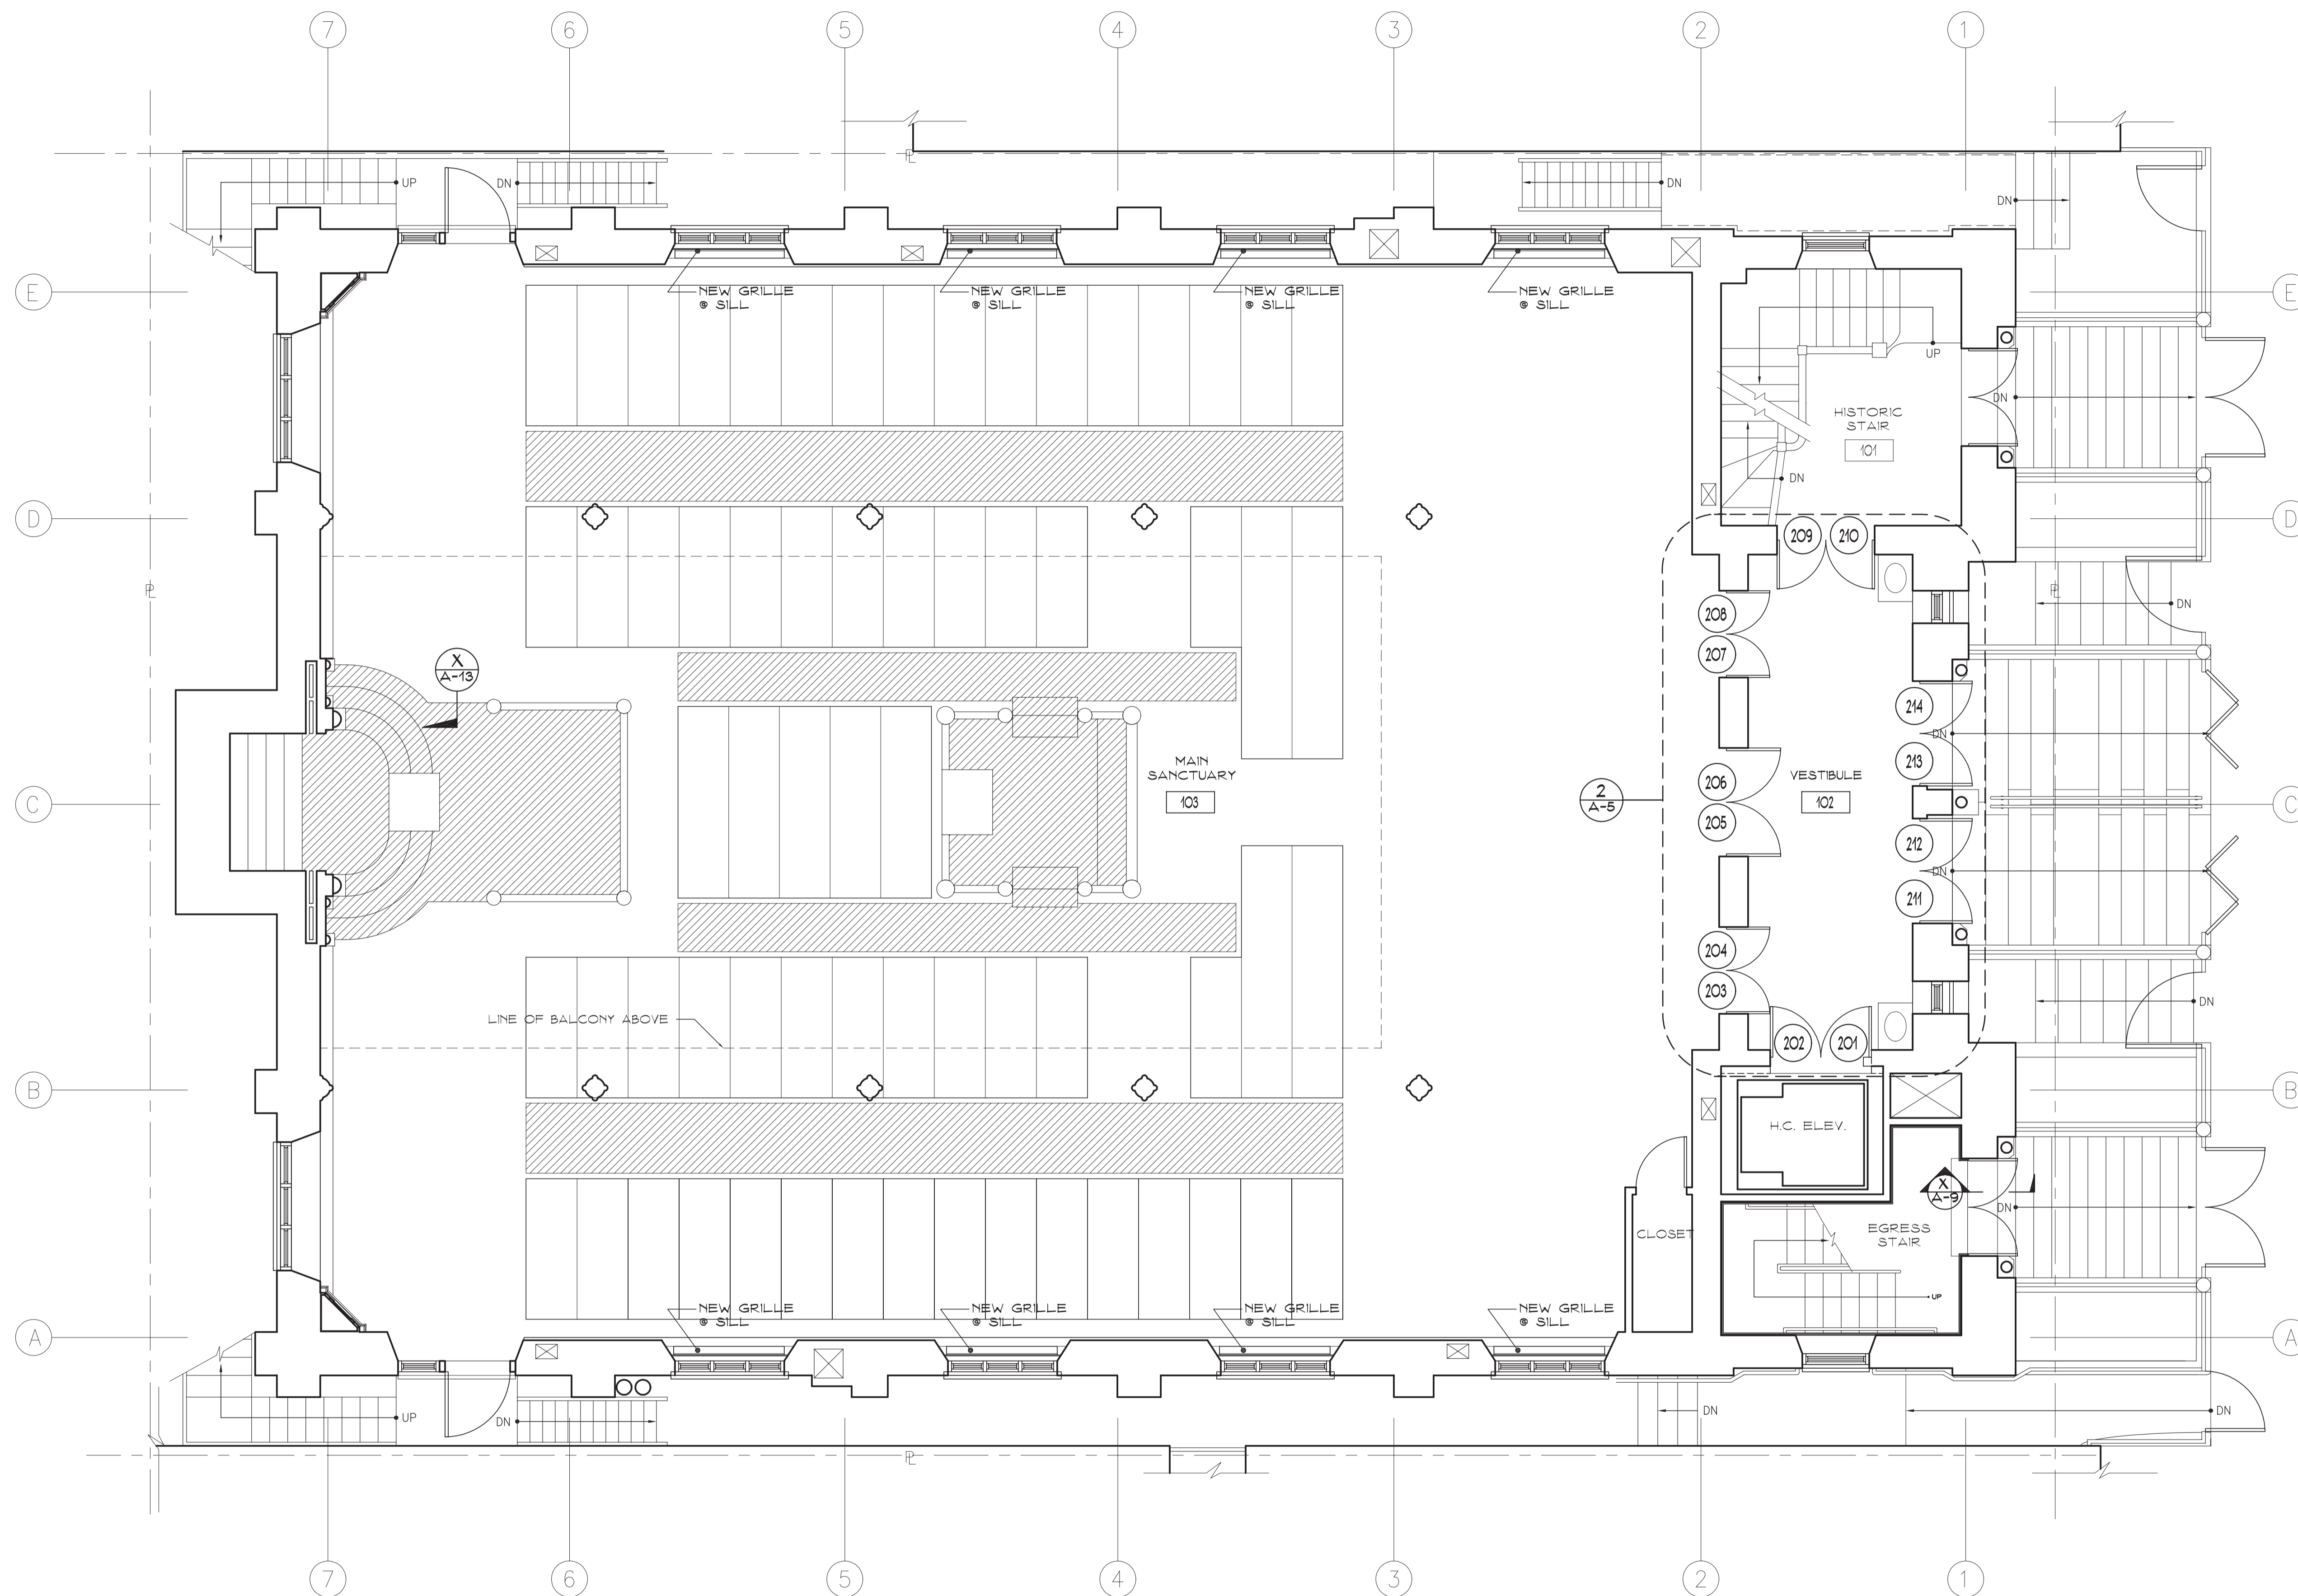


FIRST FLOOR PLAN KEY

 NEW CARPET 

ISSUED FOR LMDC REVIEW 7/16/07
Issue/Revision Date

Date
July 16, 2007

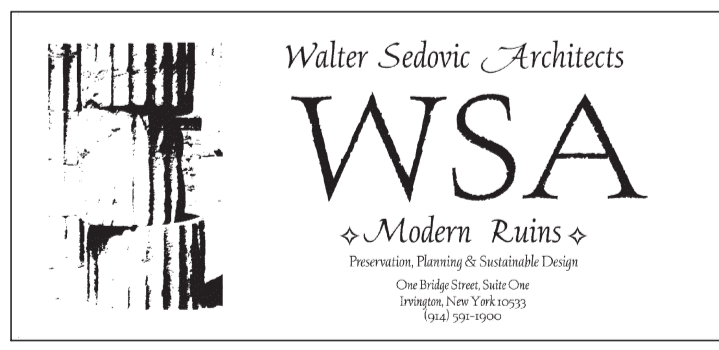

Scale
0' 1' 3' 6' 12'

Sheet Title
Main Floor Plan

Drawing No.
A-3