




**1** GIFT SHOP PLAN  
SCALE : 1/2" = 1'-0"

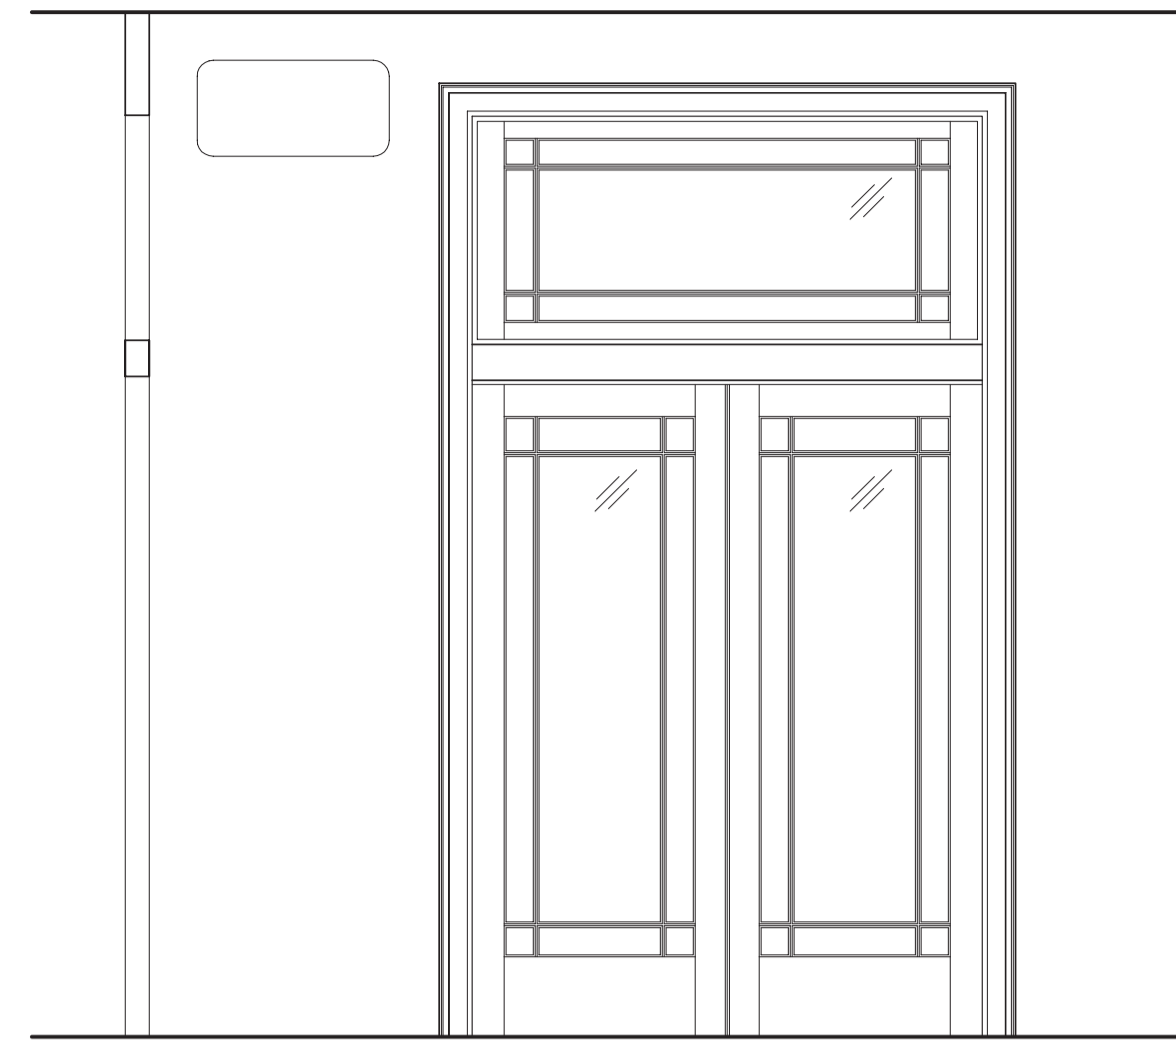


**1a** ENTRY ELEVATION @ GIFT SHOP  
SCALE : 1-1/2" = 1'-0"

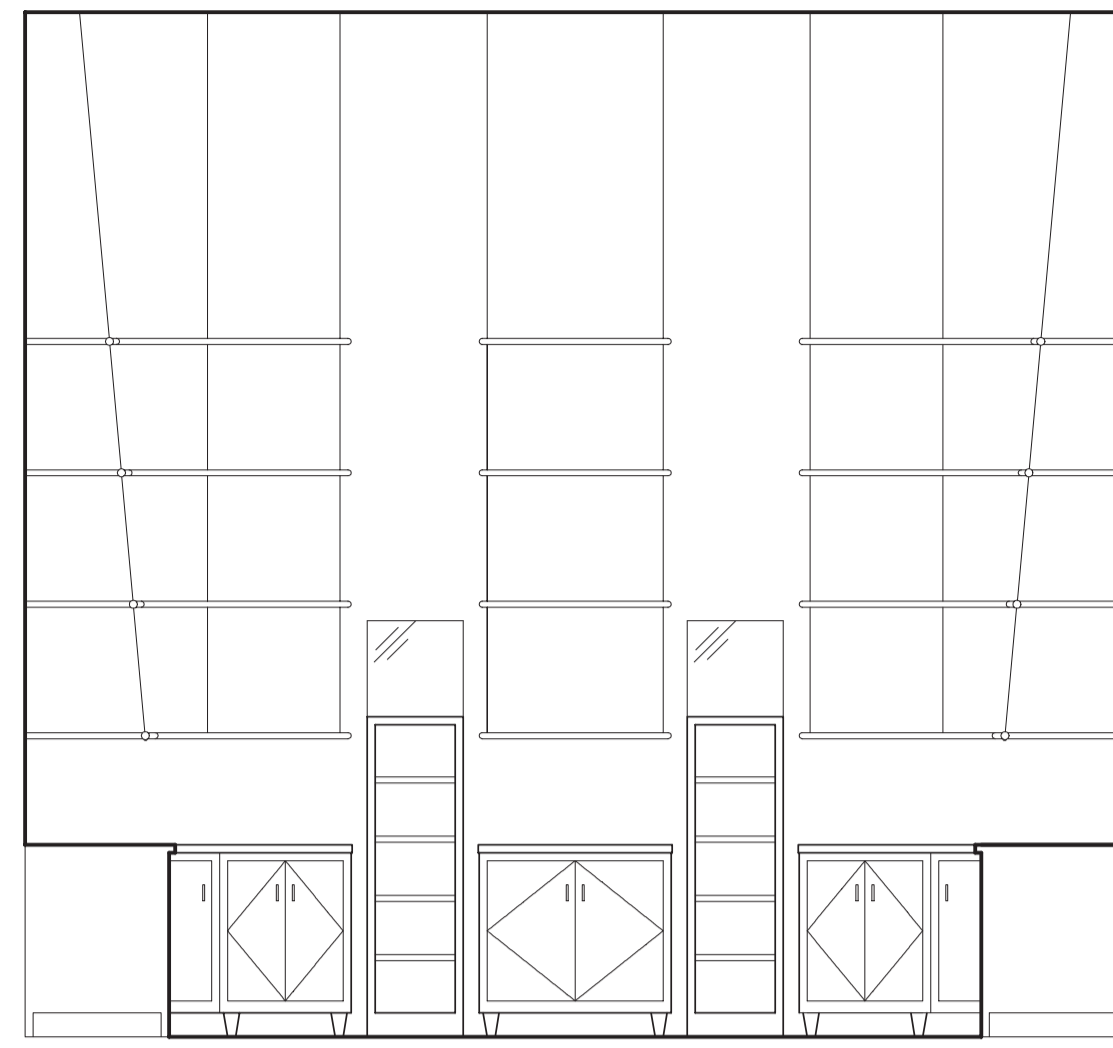


**1b** NORTH ELEVATION @ GIFT SHOP  
SCALE : 1-1/2" = 1'-0"

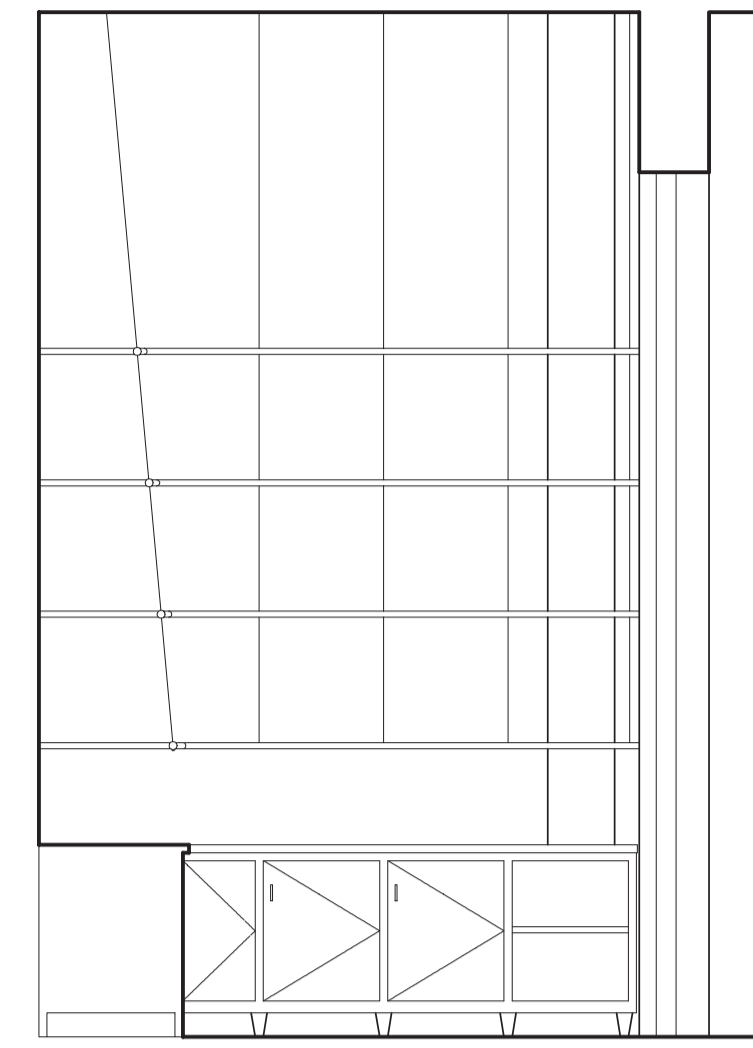


**1c** GIFT SHOP DOOR SECTION  
SCALE : 1-1/2" = 1'-0"

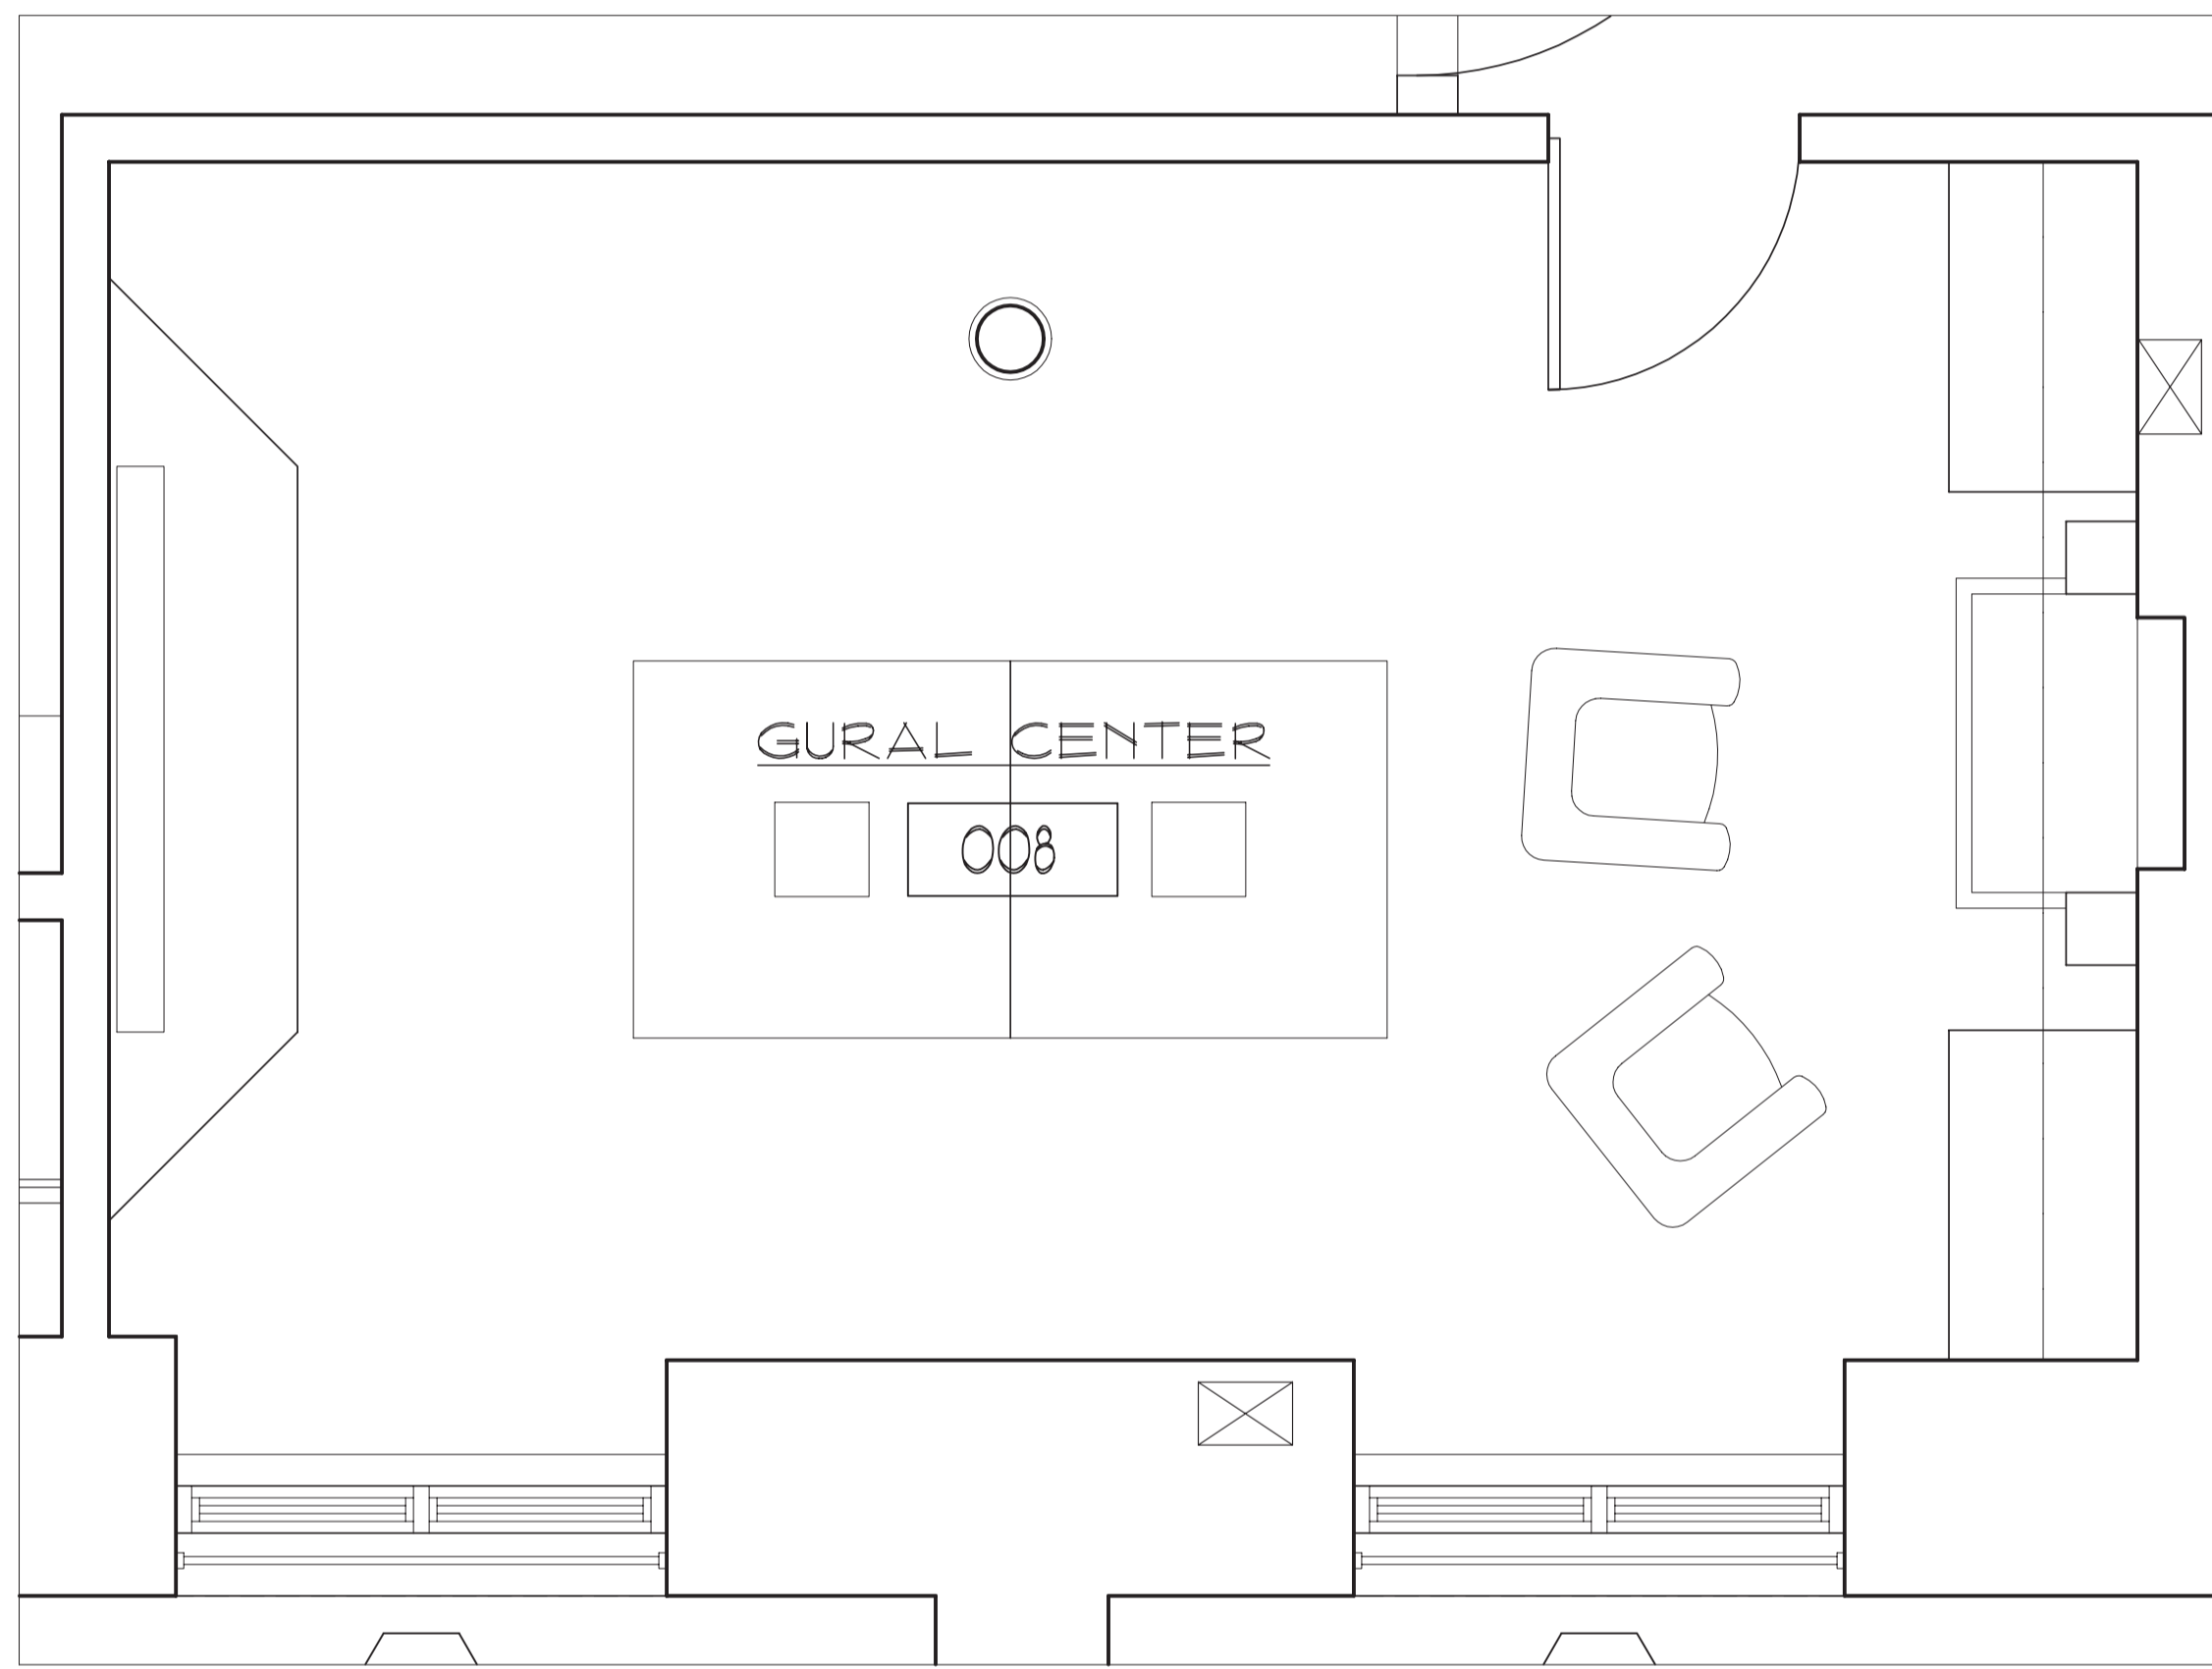


**2** GURAL CENTER PLAN  
SCALE : 1/2" = 1'-0"

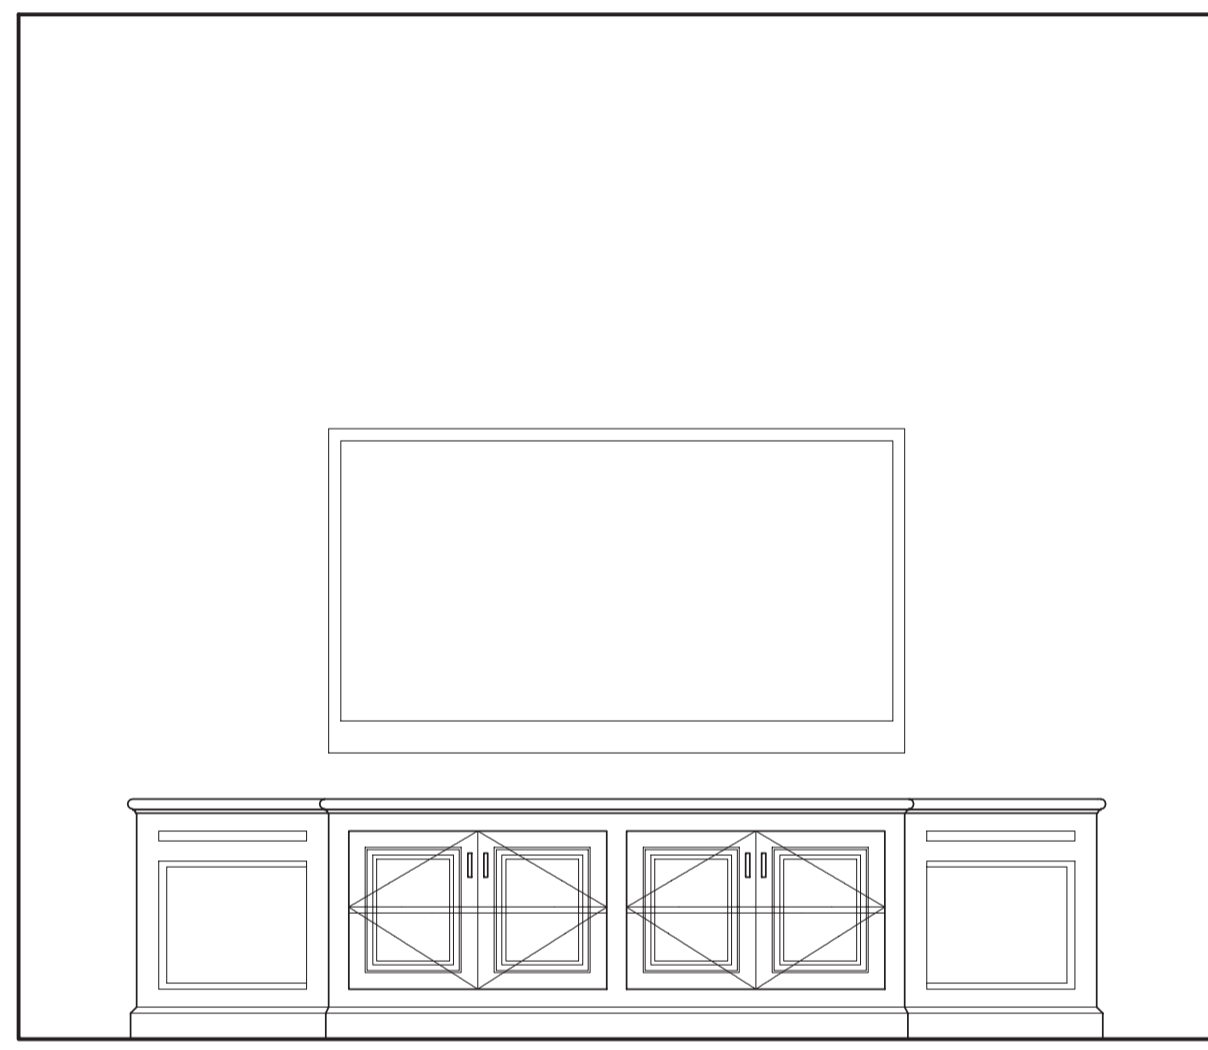

**2a** EAST ELEVATION @ GURAL CENTER  
SCALE : 1/2" = 1'-0"

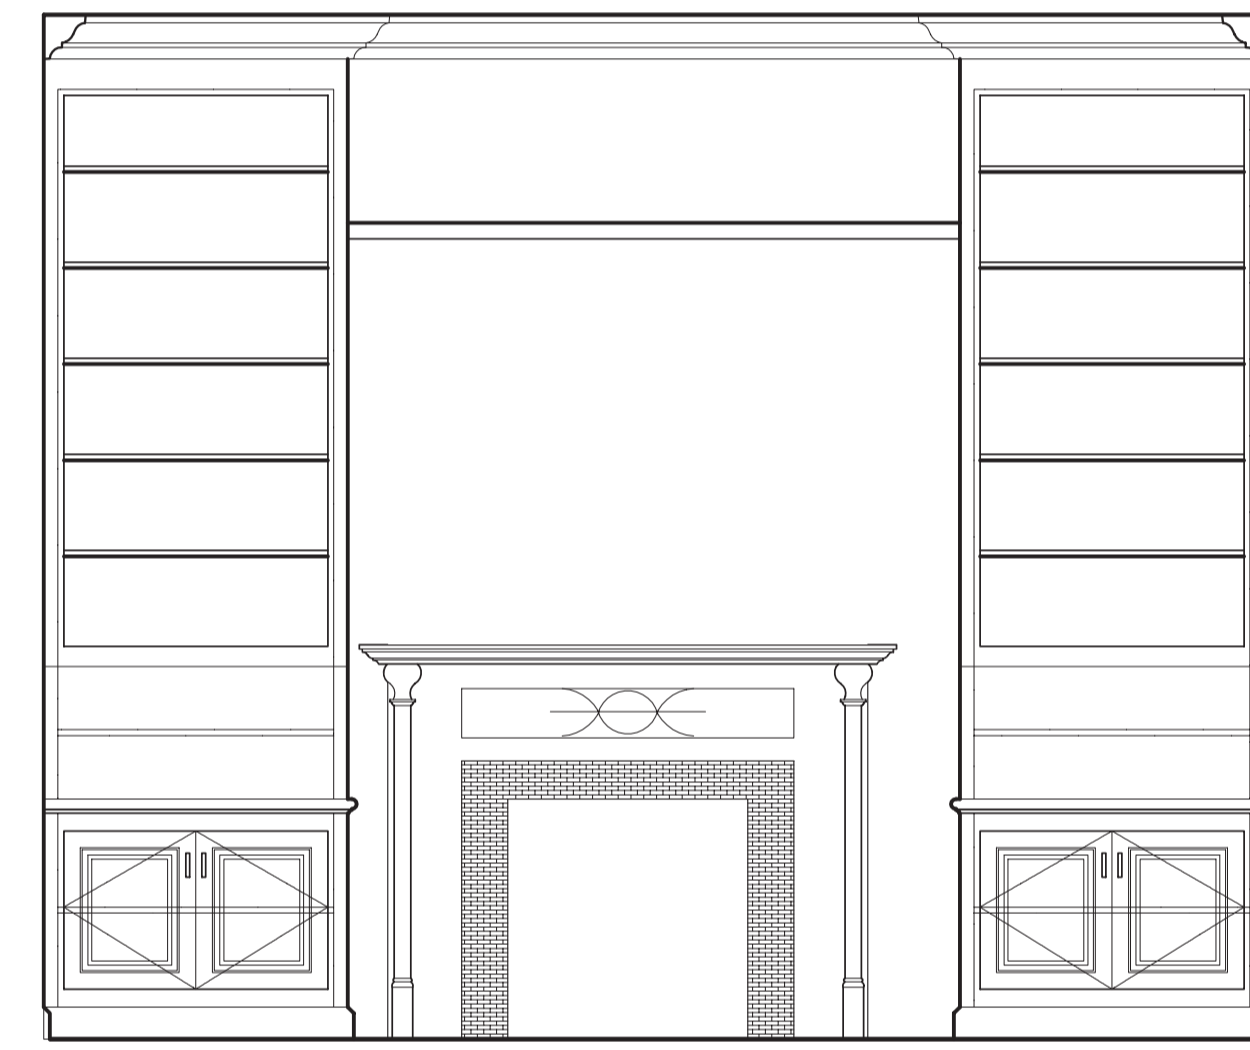

**2b** WEST ELEVATION @ GURAL CENTER  
SCALE : 1/2" = 1'-0"

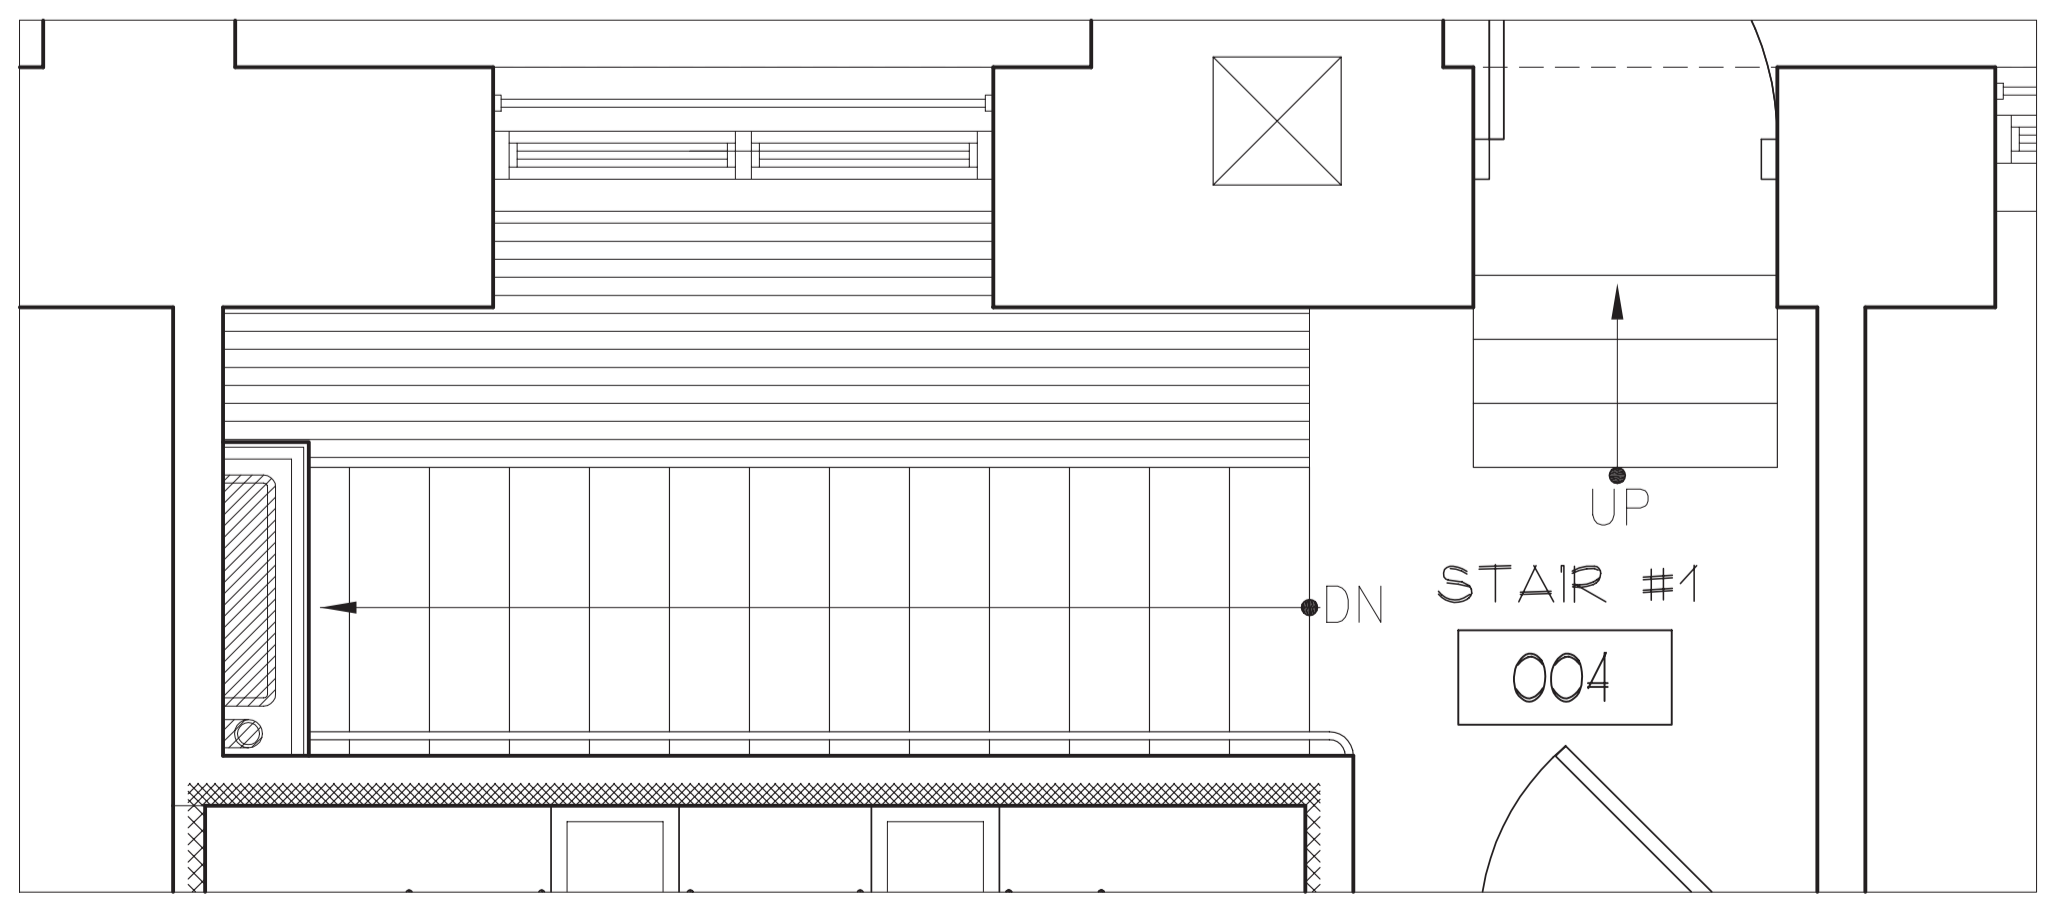

**3** STAIR #1 PLAN, BASEMENT  
SCALE : 1/2" = 1'-0"



# Eldridge Street Synagogue


## Interior Restoration

Eldridge Street Project  
12 Eldridge Street  
New York, NY 10002

ISSUED FOR BID

ISSUED FOR LMDC REVIEW 7/16/07  
Issue/Revision Date

Date  
July 16, 2007

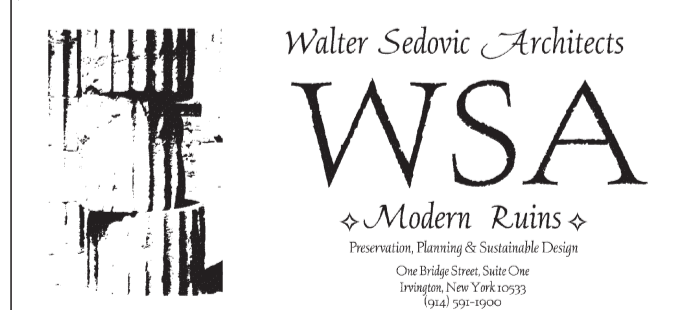

Scale  
0' 1' 3' 6' 12'

Sheet Title Drawing No.  
Basement Plan & Elevation Details A-6