

REVISIONS		NO.	DATE	DESCRIPTION
A	11-17-71	1	11-17-71	REVISED PER COMMENTS FROM ARCHITECTS
B	12-28-71	2	12-28-71	REVISED PER COMMENTS FROM ARCHITECTS
C	2-16-72	3	2-16-72	REVISED PER COMMENTS FROM ARCHITECTS
D	6-12-72	4	6-12-72	REVISED PER COMMENTS FROM ARCHITECTS
E	6-12-72	5	6-12-72	REVISED PER COMMENTS FROM ARCHITECTS
F	9-12-72	6	9-12-72	REVISED PER COMMENTS FROM ARCHITECTS
G	4-17-73	7	4-17-73	REVISED PER COMMENTS FROM ARCHITECTS
H	9-26-73	8	9-26-73	REVISED PER COMMENTS FROM ARCHITECTS
I	11-21-73	9	11-21-73	REVISED PER COMMENTS FROM ARCHITECTS
J	3-1-74	10	3-1-74	REVISED PER COMMENTS FROM ARCHITECTS
K	6-1-74	11	6-1-74	REVISED PER COMMENTS FROM ARCHITECTS

NO.	DATE	DESCRIPTION
1	11-17-71	REVISED PER COMMENTS FROM ARCHITECTS
2	12-28-71	REVISED PER COMMENTS FROM ARCHITECTS
3	2-16-72	REVISED PER COMMENTS FROM ARCHITECTS
4	6-12-72	REVISED PER COMMENTS FROM ARCHITECTS
5	6-12-72	REVISED PER COMMENTS FROM ARCHITECTS
6	9-12-72	REVISED PER COMMENTS FROM ARCHITECTS
7	4-17-73	REVISED PER COMMENTS FROM ARCHITECTS
8	9-26-73	REVISED PER COMMENTS FROM ARCHITECTS
9	11-21-73	REVISED PER COMMENTS FROM ARCHITECTS
10	3-1-74	REVISED PER COMMENTS FROM ARCHITECTS
11	6-1-74	REVISED PER COMMENTS FROM ARCHITECTS

BANKERS TRUST PLAZA

A FISHER BROTHERS PROJECT

GREENWICH AND LIBERTY ST. N.Y. N.Y.

SHREVE, LAMB & HARMON ASSOCIATES P.C.
ARCHITECTS
475 PARK AVENUE SOUTH N.Y. N.Y. 10016


PETERSON AND BRICKBAUER
ASSOCIATED ARCHITECTS
919 THIRD AVENUE N.Y. N.Y. 10022

THE OFFICE OF JAMES RUDERMAN
STRUCTURAL ENGINEERS
515 MADISON AVENUE N.Y. N.Y. 10022

J. A. ROSS, BAUM & BOULES
MECHANICAL ENGINEERS
345 PARK AVENUE N.Y. N.Y. 10022


2ND FLOOR CONSTRUCTION SOUTH

PROJECT NUMBER	7101
DRAWING NUMBER	A11
DATE	11-17-71
SCALE	1/8" = 1'-0"

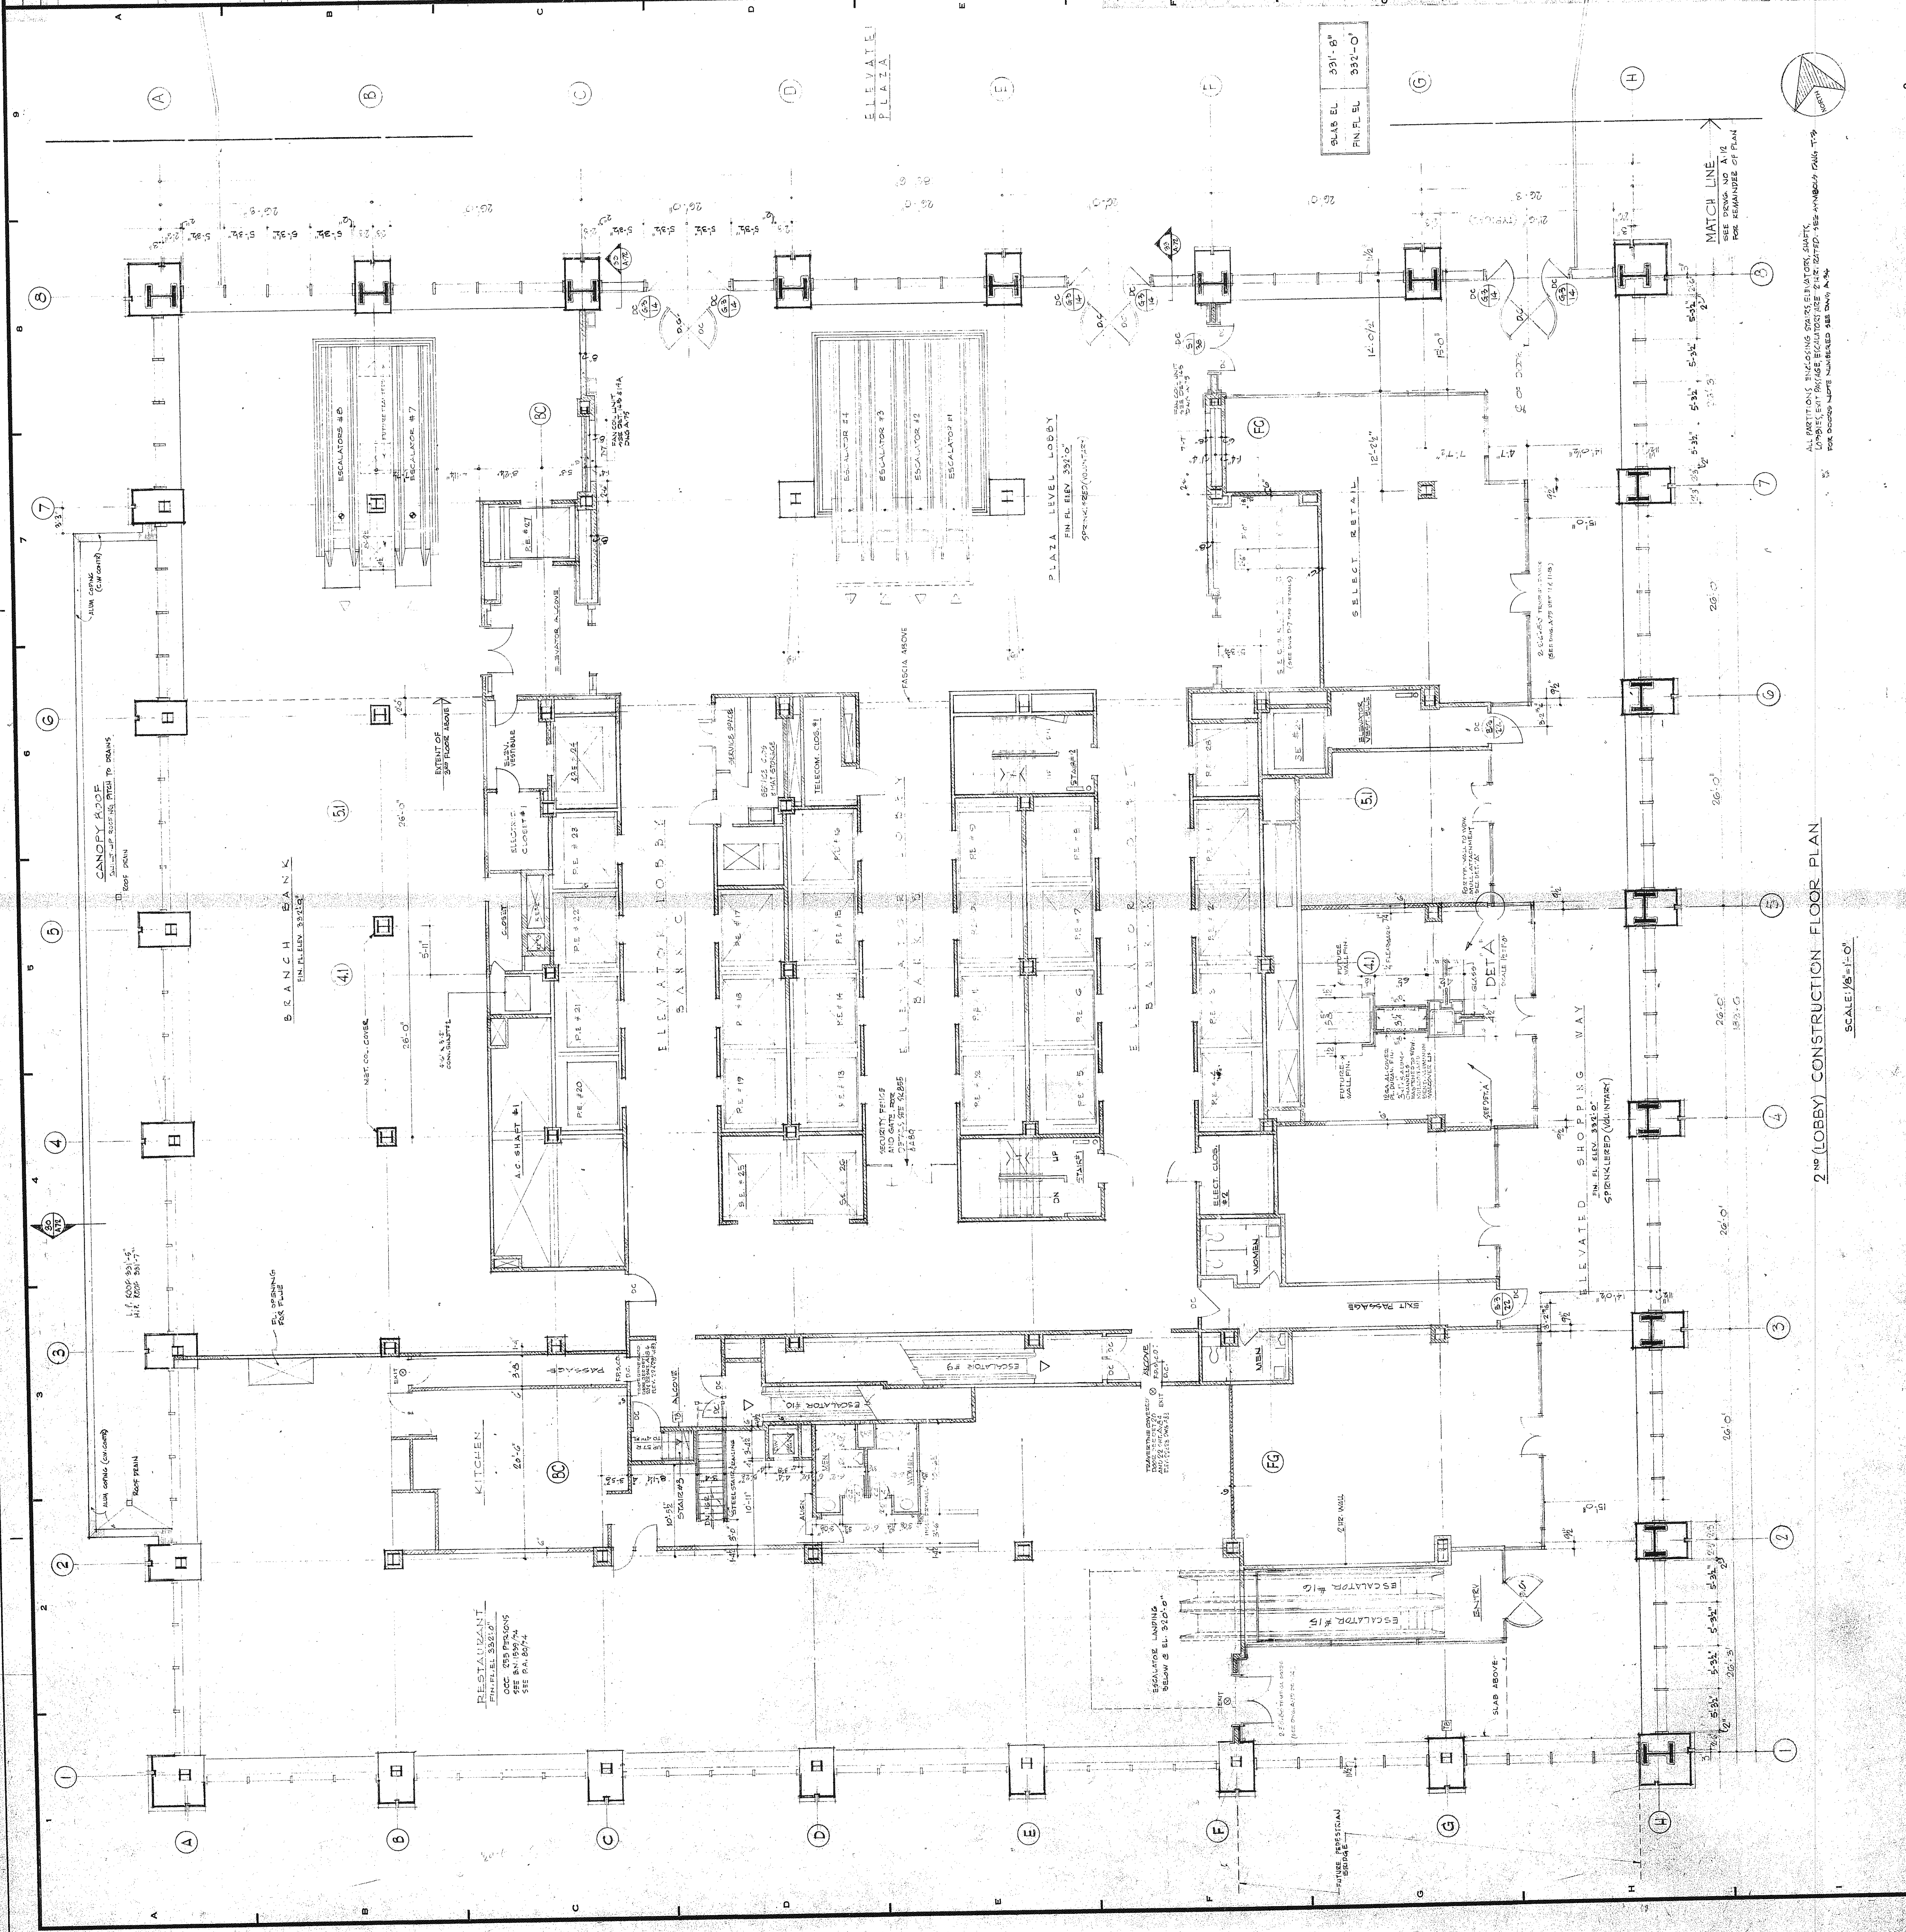

2ND (LOBBY) CONSTRUCTION FLOOR PLAN

SCALE 1/8" = 1'-0"

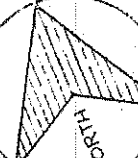

ALL DIMENSIONS INCLUDING ELEVATOR SHAFTS
UNLESS OTHERWISE SPECIFIED ARE IN FEET AND INCHES
SEE DRAWING NO. A11 FOR REMAINING OF PLAN