


**REVISIONS**

NO.	DATE	DESCRIPTION
A	11-11-74	GENERAL REVISION
B	2-16-75	ADDED 20' R/W BALCONY PER PLAN
C	7-24-75	ADDED 20' R/W BALCONY PER PLAN
D	8-24-75	ADDED 20' R/W BALCONY PER PLAN
E	9-10-75	ADDED 20' R/W BALCONY PER PLAN
F	11-11-75	ADDED 20' R/W BALCONY PER PLAN
G		

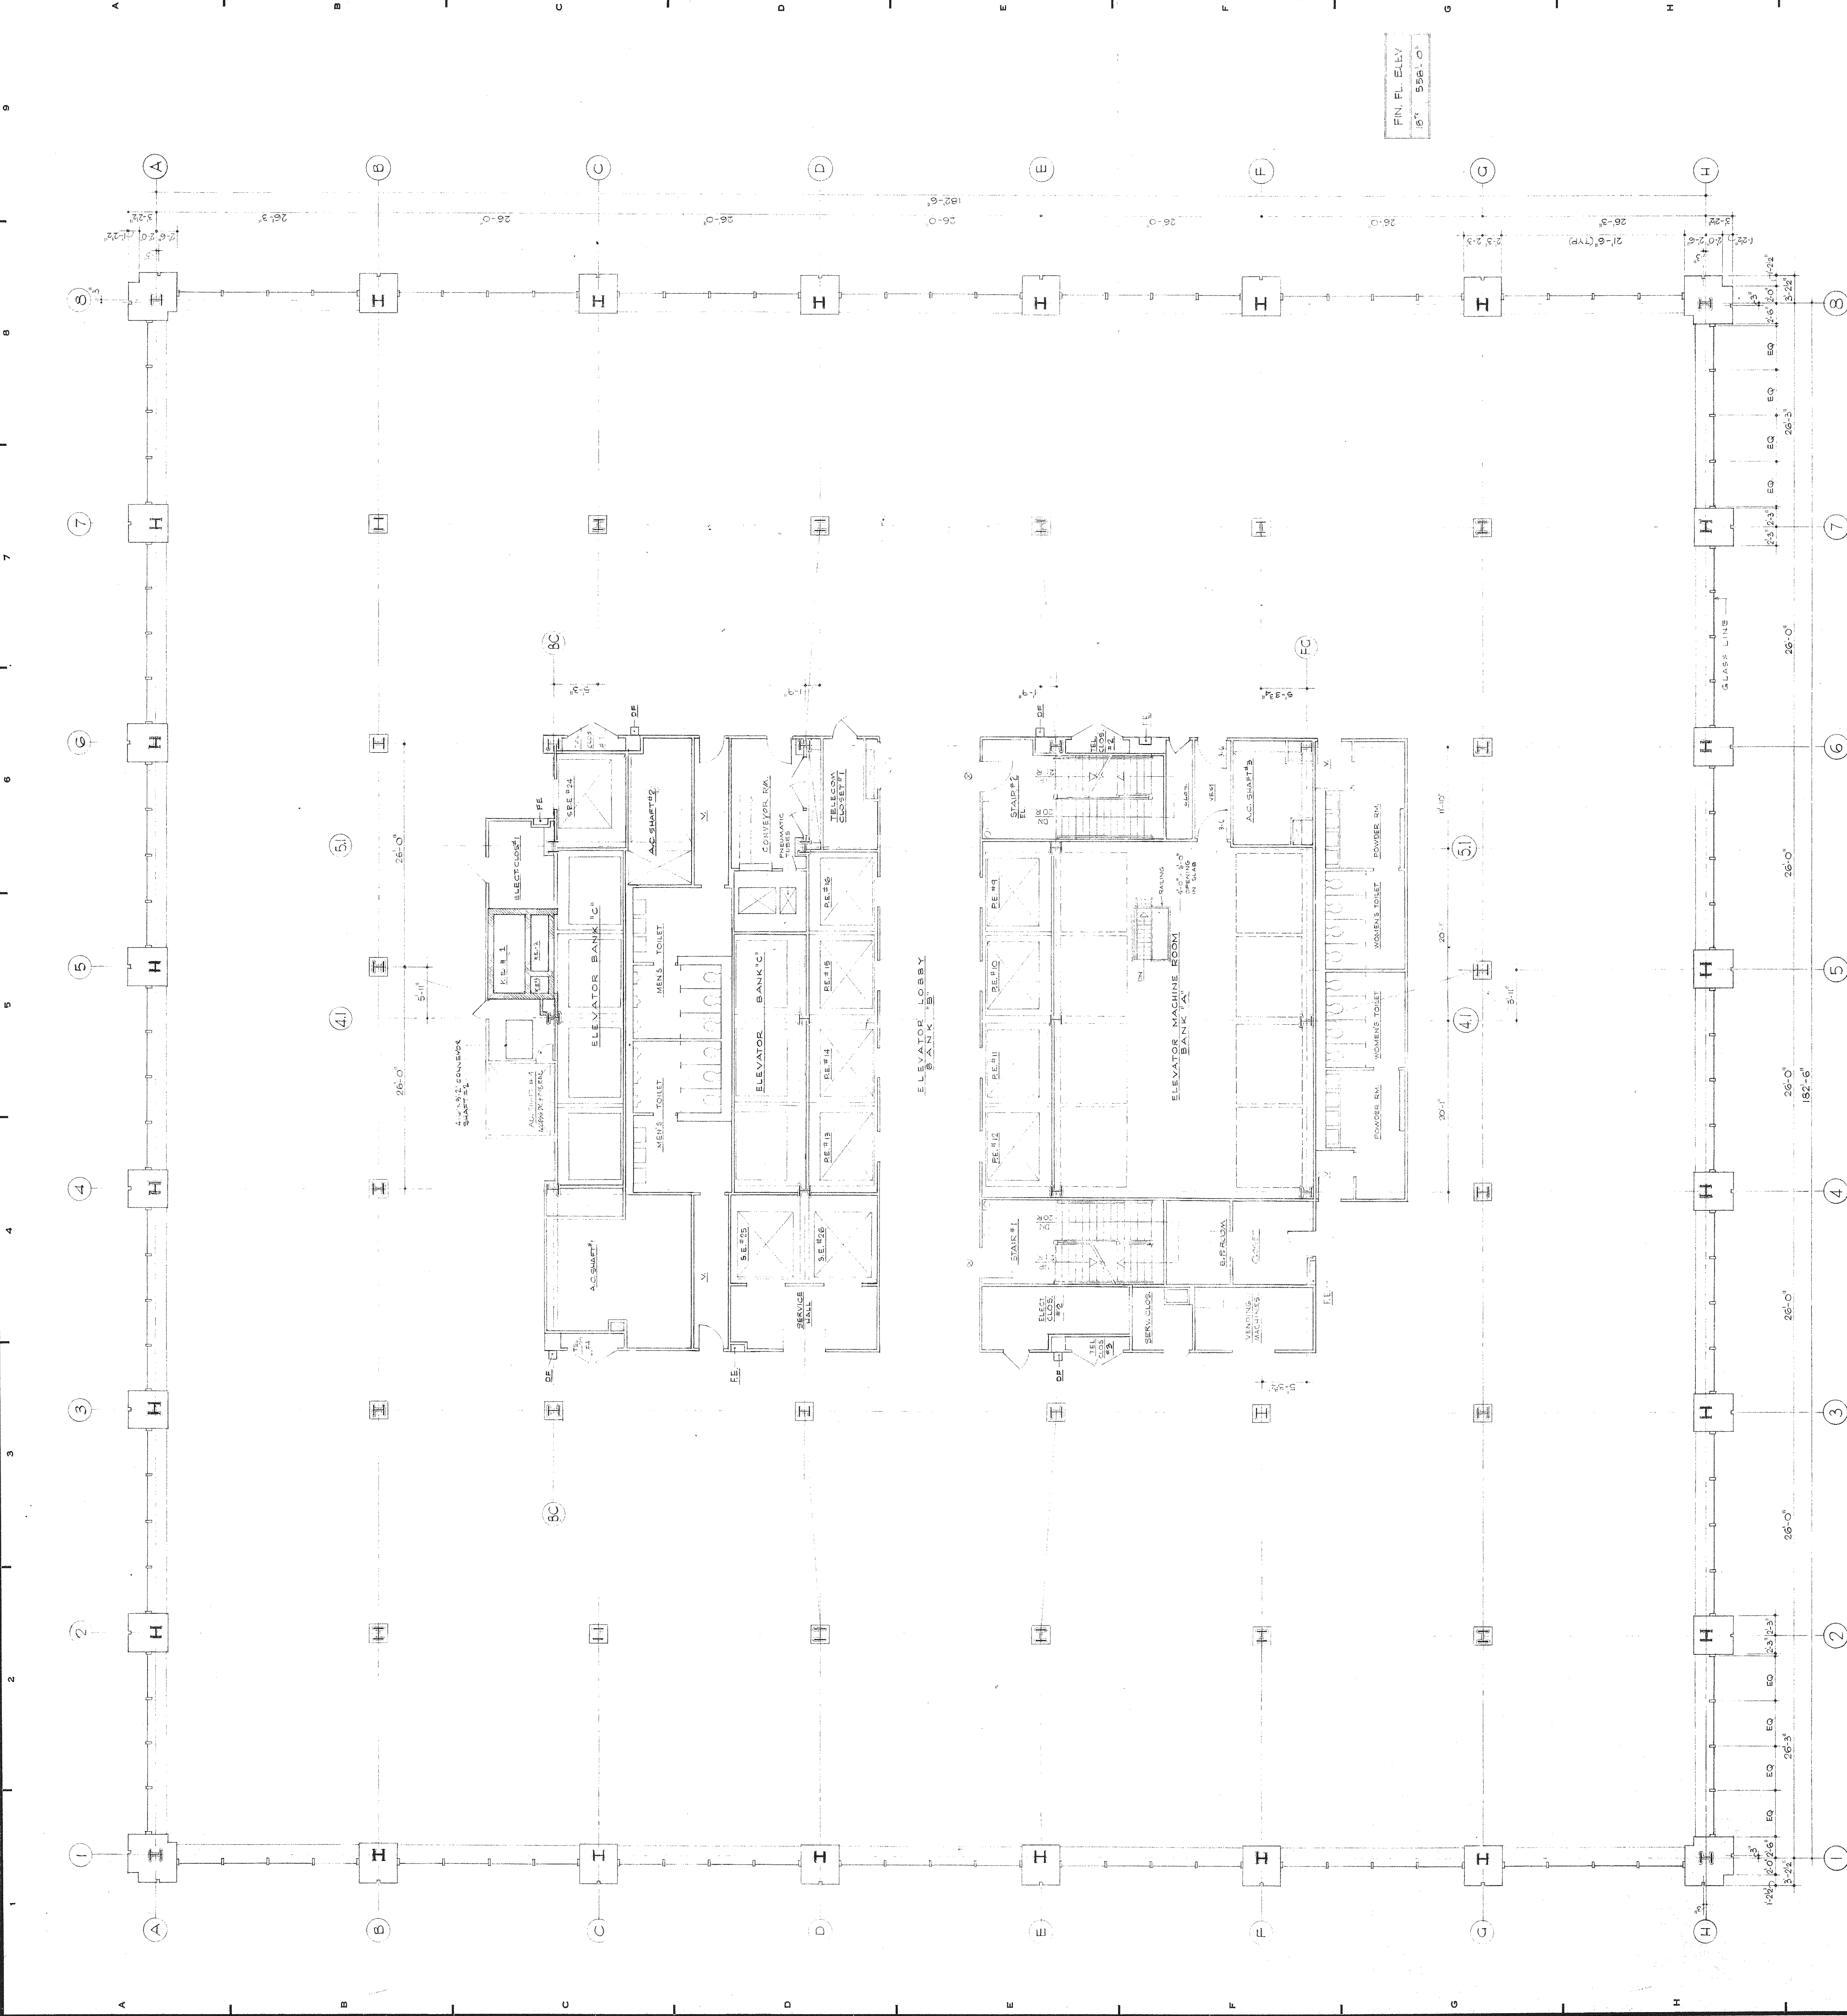

18<sup>TH</sup> CONSTRUCTION FLOOR PLAN  
20<sup>TH</sup> TENANT FLOOR  
SCALE 1/8" = 1'-0"

**ISSUED TO NO. DATE DATE DATE**

NO.	DATE	DESCRIPTION
1	11-11-74	PK 27448
2	11-11-74	PK 27448
**BANKERS TRUST PLAZA**

**A FISHER BROTHERS PROJECT**

GREENWICH AND LIBERTY ST. N.Y. N.Y.

**SHREVE, LAMB & HARMON ASSOCIATES P.C.**  
ARCHITECTS  
475 PARK AVENUE SOUTH N.Y. N.Y. 10006

**PETERSON AND BRICKBAUER ASSOCIATED ARCHITECTS**  
919 THIRD AVENUE N.Y. N.Y. 10022

**THE OFFICE OF JAMES RUDERMAN STRUCTURAL ENGINEERS**  
315 MADISON AVENUE N.Y. N.Y. 10022

**JAROS BAKUM & BOLLER MECH. & ELEC. ENGINEERS**  
345 PARK AVENUE N.Y. N.Y. 10022

18<sup>TH</sup> PLAN-CONSTRUCTION (20<sup>TH</sup> TENANT)

PROJECT NUMBER **7101**

DRAWING NUMBER **A18**

DATE SEP 21 1975

SCALE 1/8" = 1'-0"