

R E V I S I O N S		
NO.	DATE	DESCRIPTION
A	11-11-71	GENERAL REVISIONS
B	2-16-72	WORK ON PIPE ENCLASURES AT COL. 41 & 42
C	7-24-72	REMOVED 1" DIA. & 4" DIA. PIPES FROM START
D	7-13-72	REMOVED 1" DIA. & 4" DIA. PIPES FROM START
E	4-18-72	REMOVED 1" DIA. & 4" DIA. PIPES FROM START

ISSUED TO	NO.	DATE	PAGE NO.
GREENWICH	1	12-1-71	92
GREENWICH	2	4-4-72	92
GREENWICH	3	1-21-74	92
GREENWICH	4	11-14-75	92
GREENWICH	5	7-7-75	92
GREENWICH	6	4-11-77	92
GREENWICH	7	4-12-77	92
GREENWICH	8	4-12-77	92
GREENWICH	9	8-14-73	92
GREENWICH	10	12-19-72	92
GREENWICH	11	10-17-72	92
GREENWICH	12	10-15-72	92
GREENWICH	13	10-15-72	92
**BANKERS TRUST
PLAZA**

**A FISHER BROTHERS
PROJECT**


GREENWICH AND LIBERTY ST. N. Y. N. Y.
SHREVE, LAMB & HARMON ASSOCIATES P.C.
ARCHITECTS
475 PARK AVENUE SOUTH N. Y. N. Y. 10016
PETERSON AND BRICKBAUER
ASSOCIATED ARCHITECTS
919 THIRD AVENUE N. Y. N. Y. 10022
THE OFFICE OF JAMES RUDERMAN
STRUCTURAL ENGINEERS
15 MADISON AVENUE N. Y. N. Y. 10022
J. A. ROS, BAUM & BOLLES
MECH. & ELEC. ENGINEERS
345 PARK AVENUE N. Y. N. Y. 10022

29TH FLOOR CONSTRUCTION
(SUIT TENANT)

PROJECT NUMBER
7101

DRAWING NUMBER
A22

DATE SEP 11 1971
SCALE 1/8" = 1'-0"

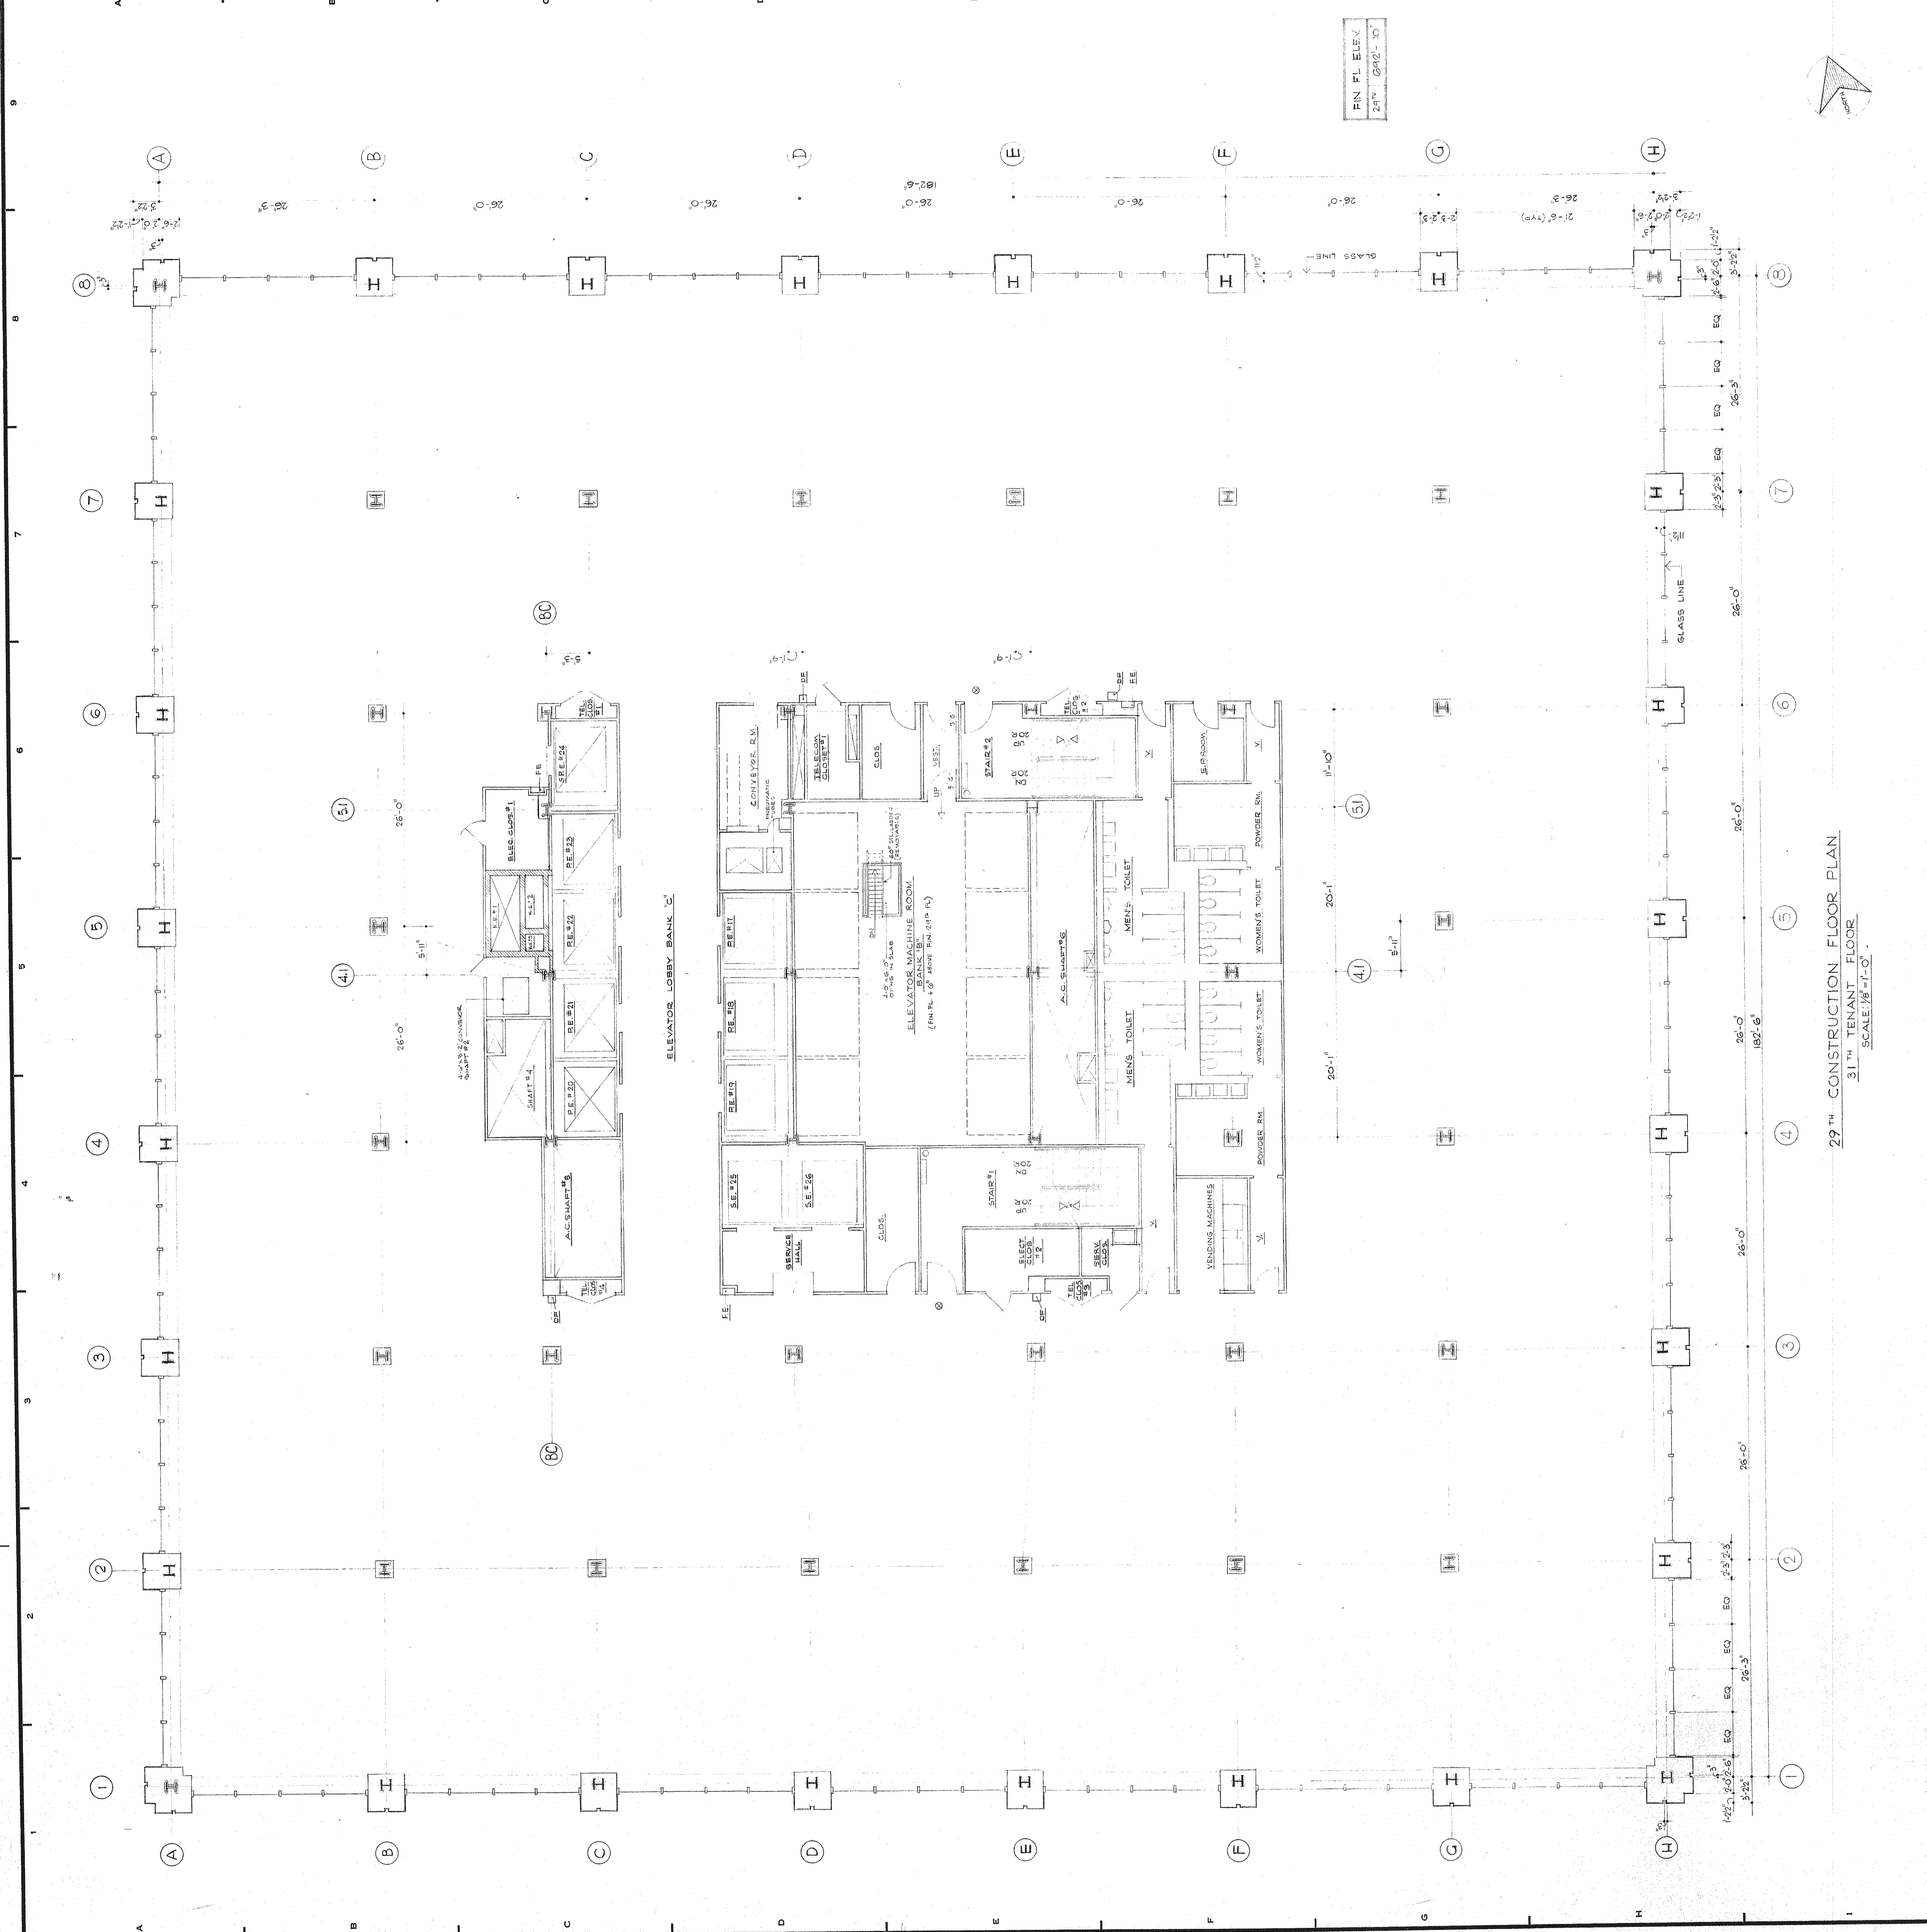

29TH CONSTRUCTION FLOOR PLAN
31TH TENANT FLOOR
SCALE 1/8" = 1'-0"