
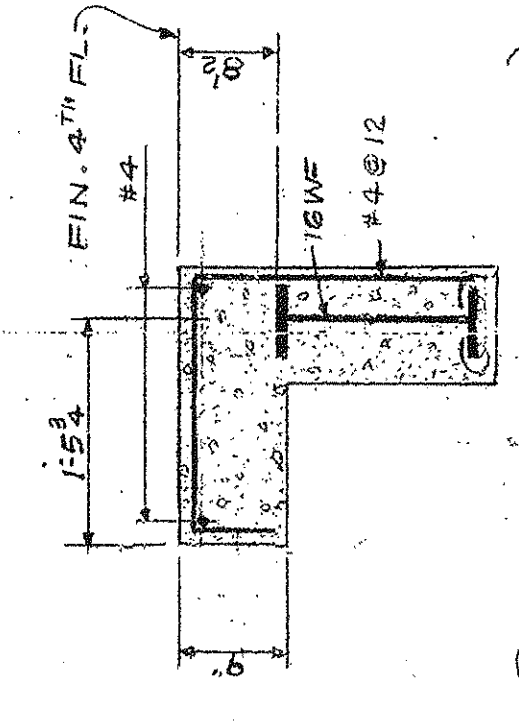
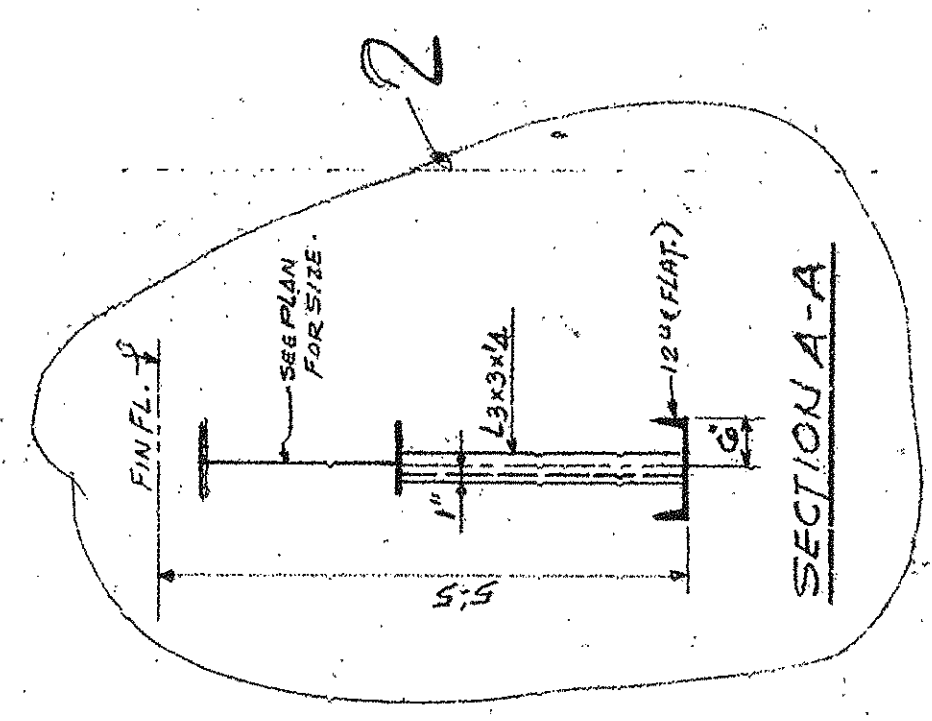
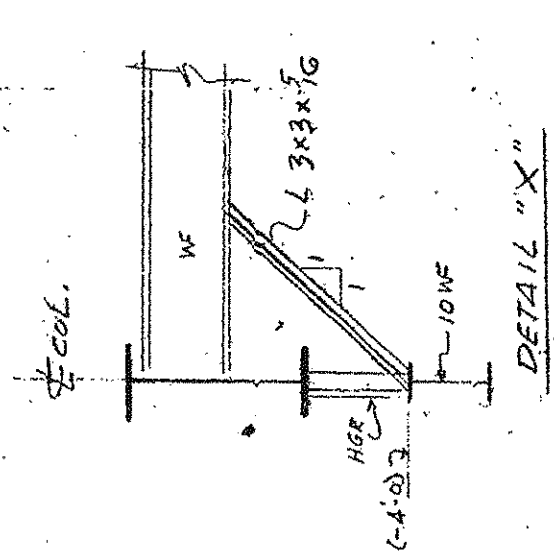


182-

REVISIONS		
NO.	DATE	DESCRIPTION
1	11-23-71	REVISED AS CIRCLED
2	3-1-72	REVISED FRAMING AS CIRCLED
3	3-10-72	REVISED FRAMING AS CIRCLED
4	4-3-72	REVISED FRAMING AS CIRCLED
5	4-11-72	REVISED FRAMING AS CIRCLED
6	8-23-72	REVISED FRAMING AS CIRCLED
7	7-10-72	REVISED FRAMING AS CIRCLED
8	8-4-72	REVISED FRAMING AS CIRCLED
9	10-12-72	REVISED FRAMING AS CIRCLED
10	10-26-72	REVISED FRAMING AS CIRCLED
11	12-1-72	REVISED FRAMING AS CIRCLED
12	1-12-73	REVISED FRAMING AS CIRCLED

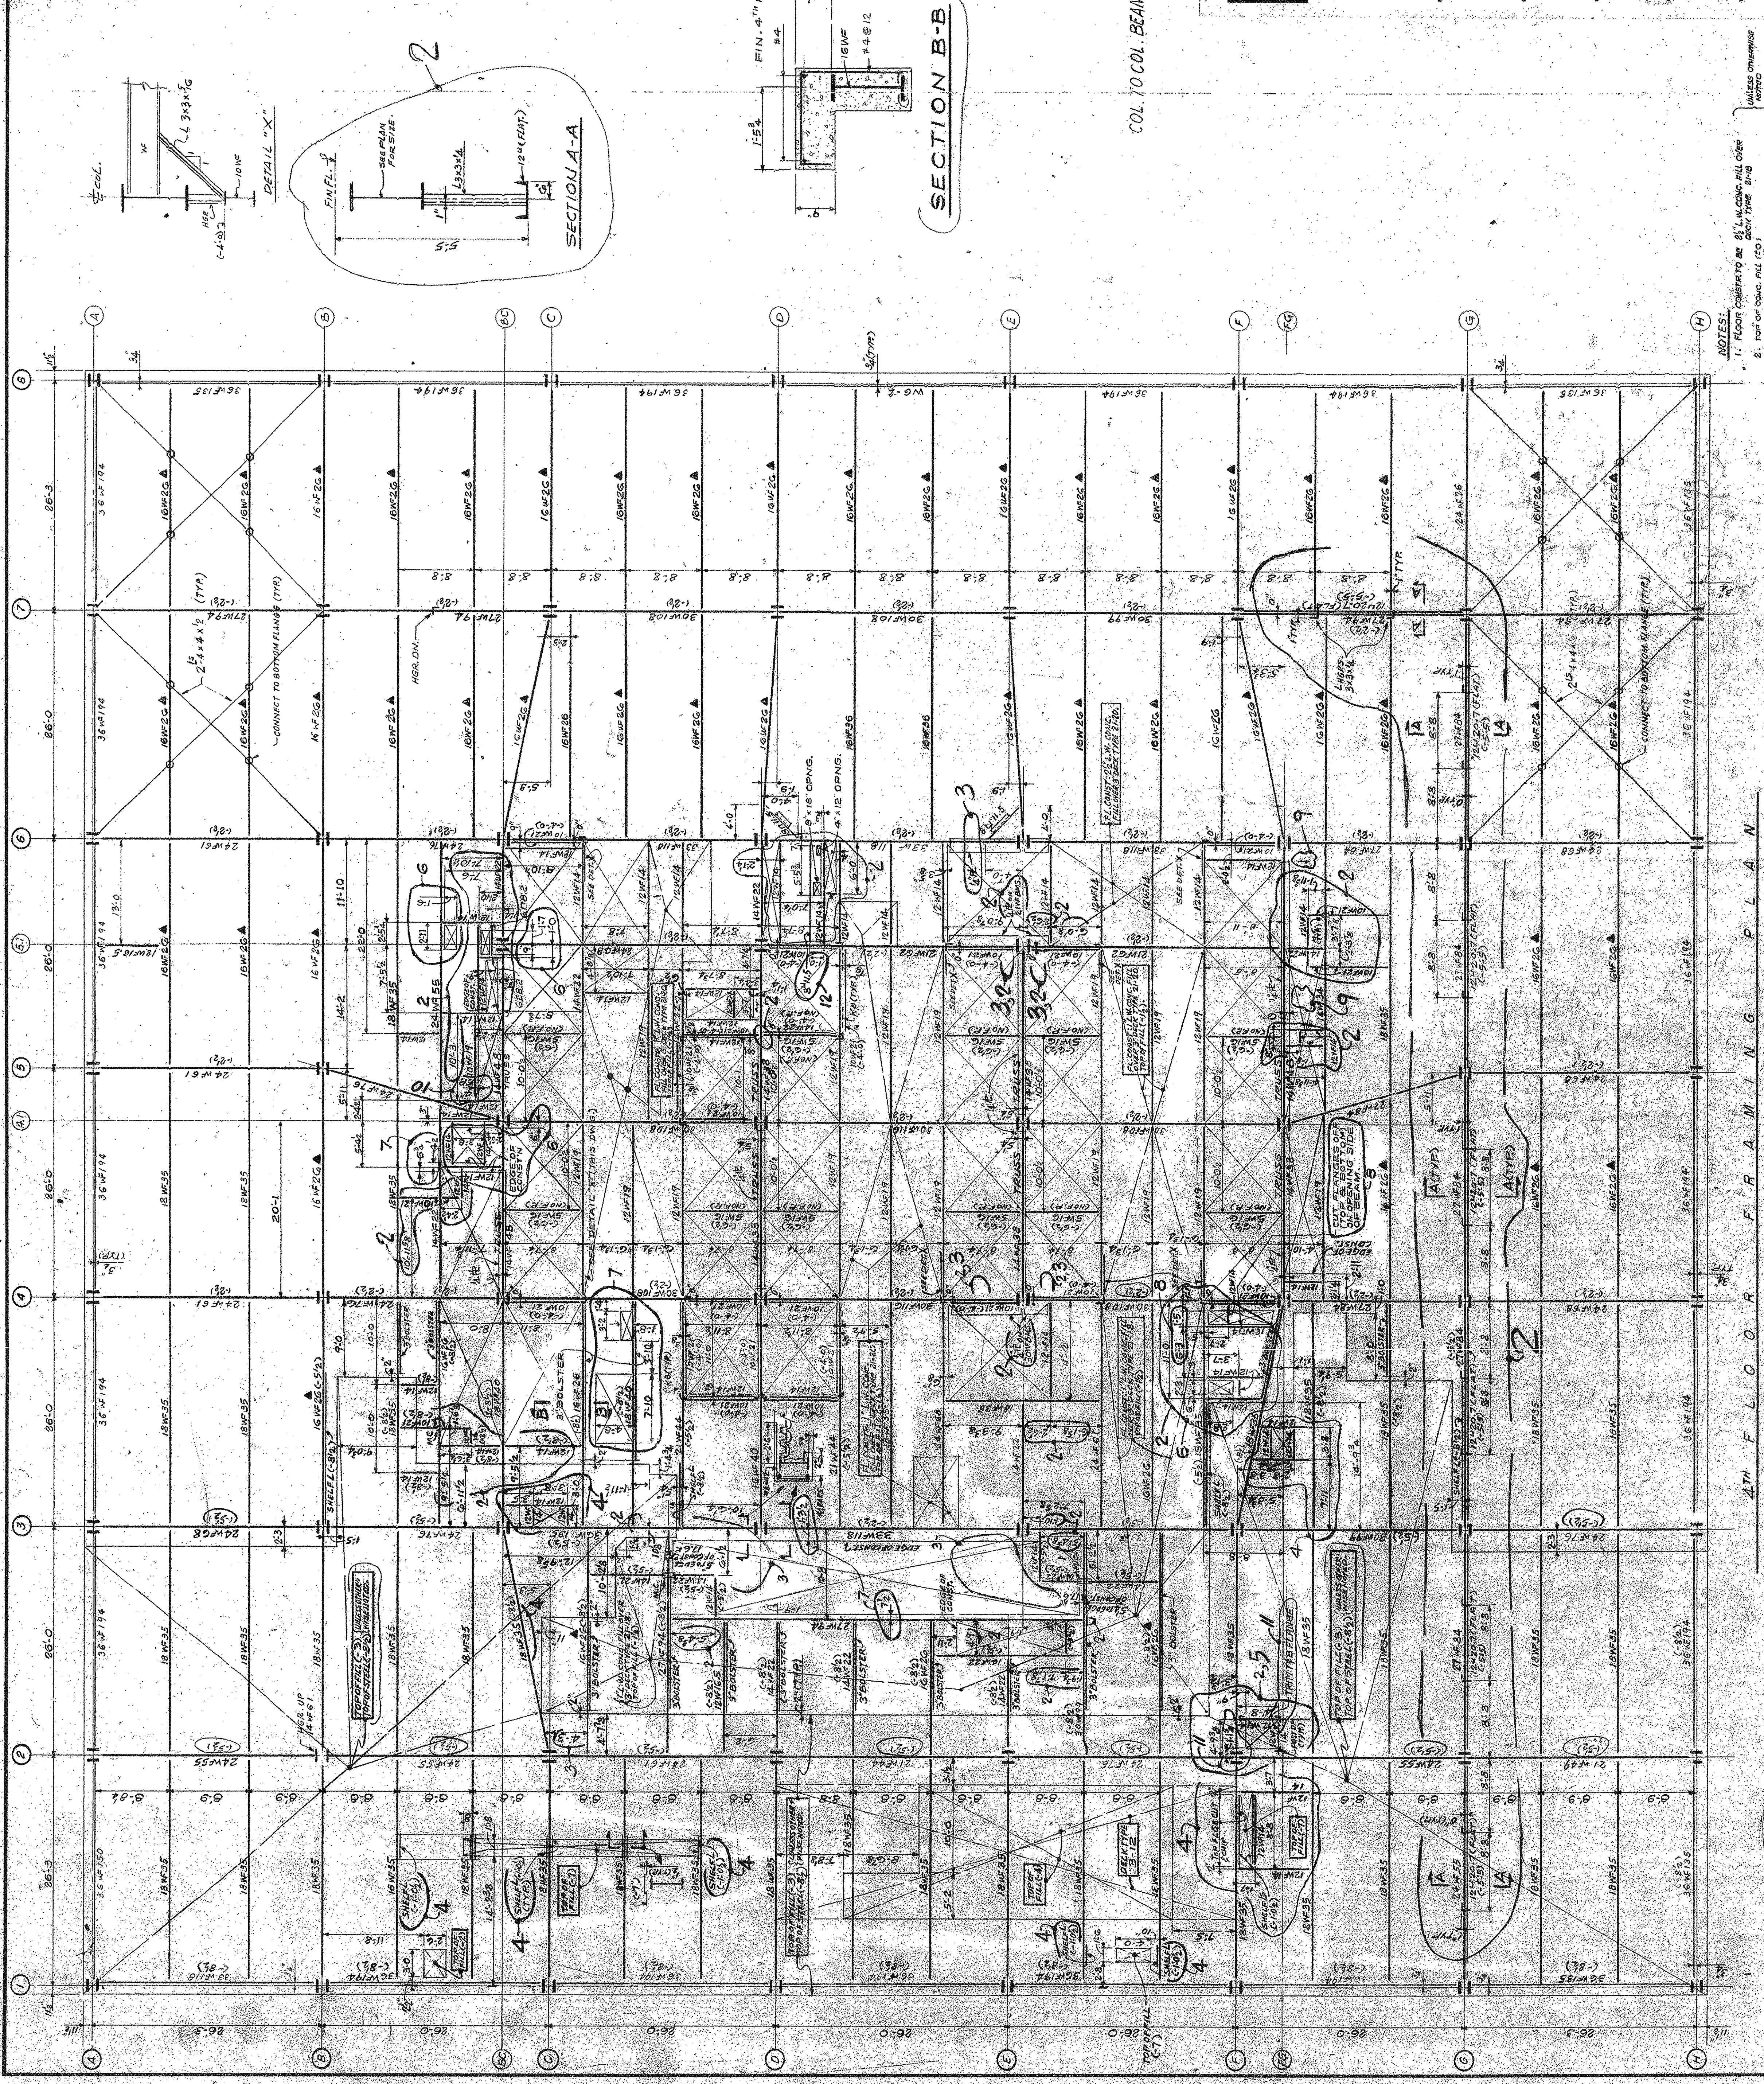


SECTION B-B

COL 10 COL. BEAMS-RELEASED FOR ORDERING 10-25-71

BANKERS TRUST
PLAZA
A FISHER BROTHERS
PROJECT

GREENWICH AND LIBERTY ST. N.Y. N.Y.
SHREVE, LAMB & HARMON ASSOCIATES P.C.
ARCHITECTS
475 PARK AVENUE SOUTH, N.Y. N.Y. 10016
PETERSON AND BRICKBAUER
ASSOCIATED ARCHITECTS
919 THIRD AVENUE N.Y. N.Y. 10022
THE OFFICE OF JAMES RUDERMAN
STRUCTURAL ENGINEERS
515 MADISON AVENUE N.Y. N.Y. 10022
J. A. ROSS, BAUM & BOLLES
MECH. & ELEC. ENGINEERS
345 PARK AVENUE N.Y. N.Y. 10022

NOTES:
1. FLOOR COMPLETED BY 11/1/73. ALL WORK TO BE DONE BY 11/1/73.
2. ALL WORK TO BE DONE BY 11/1/73.
3. ALL WORK TO BE DONE BY 11/1/73.
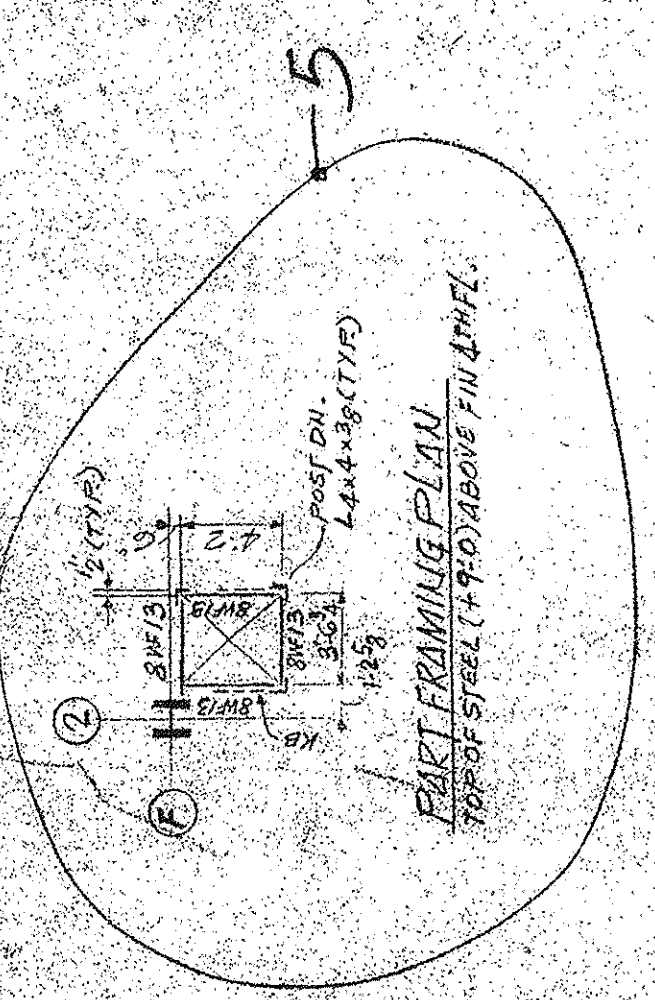

4TH FLOOR FRAMING PLAN
PROJECT NUMBER 7101
DRAWING NUMBER S-15
DATE
SCALES