


**BULKHEAD ROOF FRAMING PLAN**  
TO BE SHOWN ABOVE MAIN FLOOR PLAN.  
ELEVATIONS INDICATED IN 1/4" = 1'-0" SCALE.  
ALL DIMENSIONS UNLESS OTHERWISE NOTED.  
SEE ARCH. DRAWINGS FOR FINISHES AND SCHEDULES.

NO.	DATE	DESCRIPTION

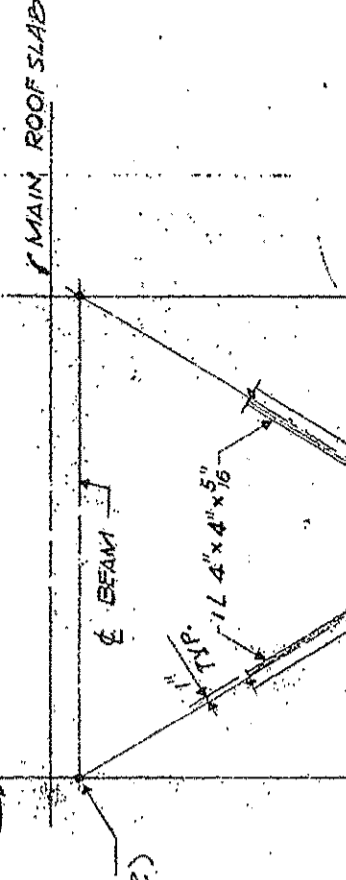








**7-25-72 RELATED DRAWINGS FOR BANKERS TRUST PLAZA**  
ISSUED TO NO. DATE PKG. NO.  
PROJECT NO. 7101

### BANKERS TRUST PLAZA

#### A FISHER BROTHERS PROJECT

GREENWICH AND LIBERTY ST. N. Y. N. Y.  
SHREVE LAMBA HARMON ASSOCIATES PC ARCHITECTS  
475 PARK AVENUE SOUTH N. Y. N. Y. 10016  
PETERSON AND BRICKBAUER ASSOCIATED ARCHITECTS  
919 THIRD AVENUE N. Y. N. Y. 10022  
THE OFFICE OF JAMES RUDERMAN STRUCTURAL ENGINEERS  
315 MADISON AVENUE N. Y. N. Y. 10022  
J. A. ROSS, BAUM & BOLLES MECH. & ELEC. ENGINEERS  
345 PARK AVENUE N. Y. N. Y. 10022

MAIN ROOF FRAMING PLAN  
PROJECT NUMBER 7101  
DRAWING NUMBER S-28  
DATE  
SCALE

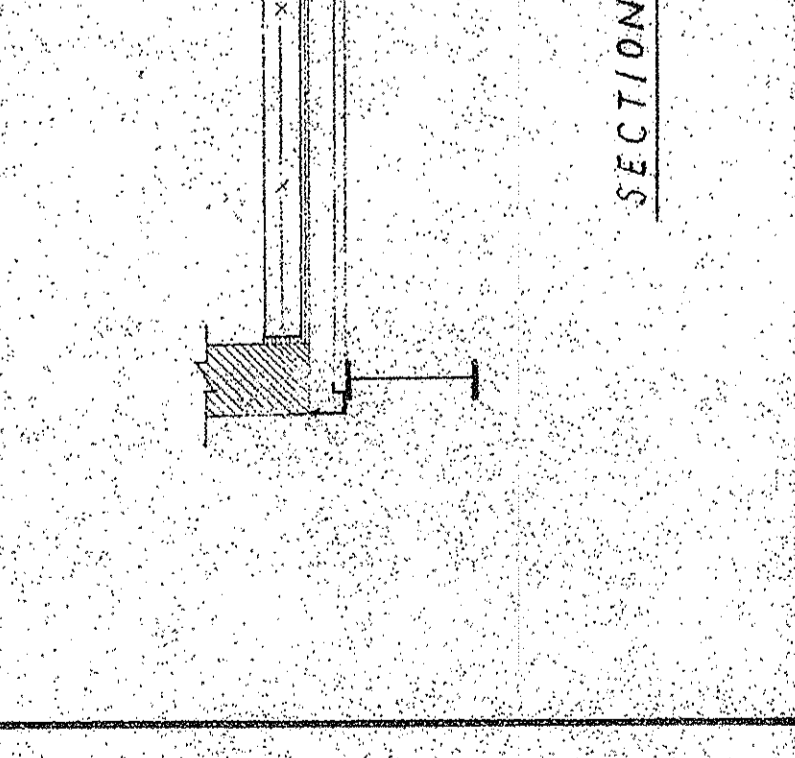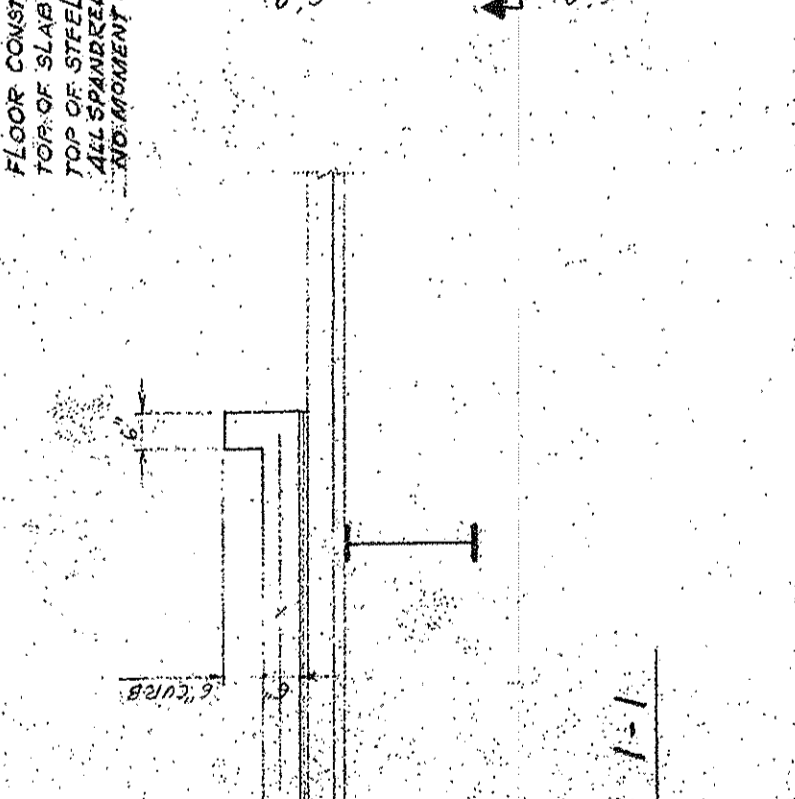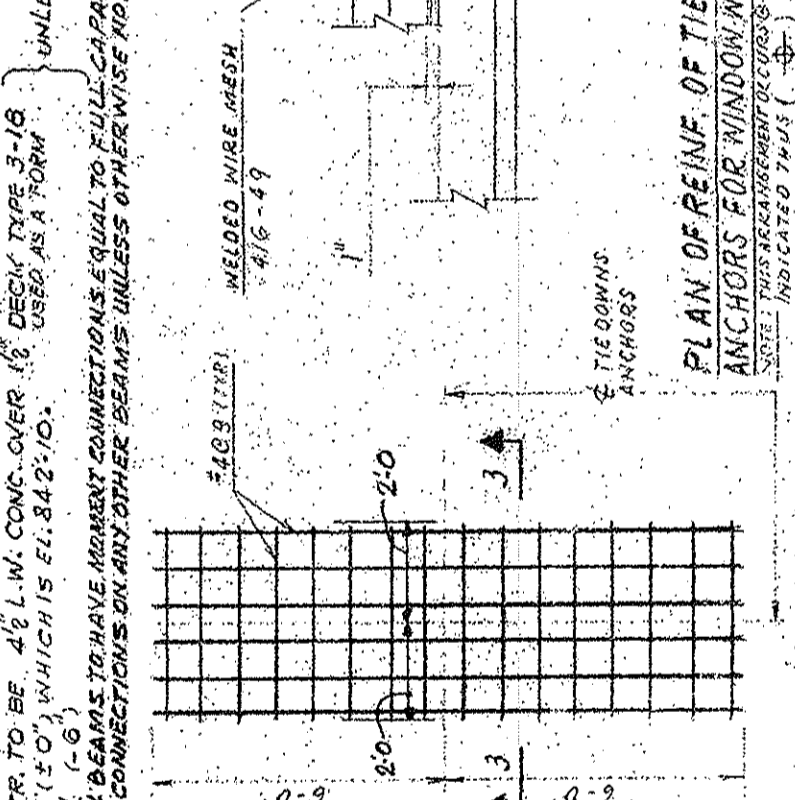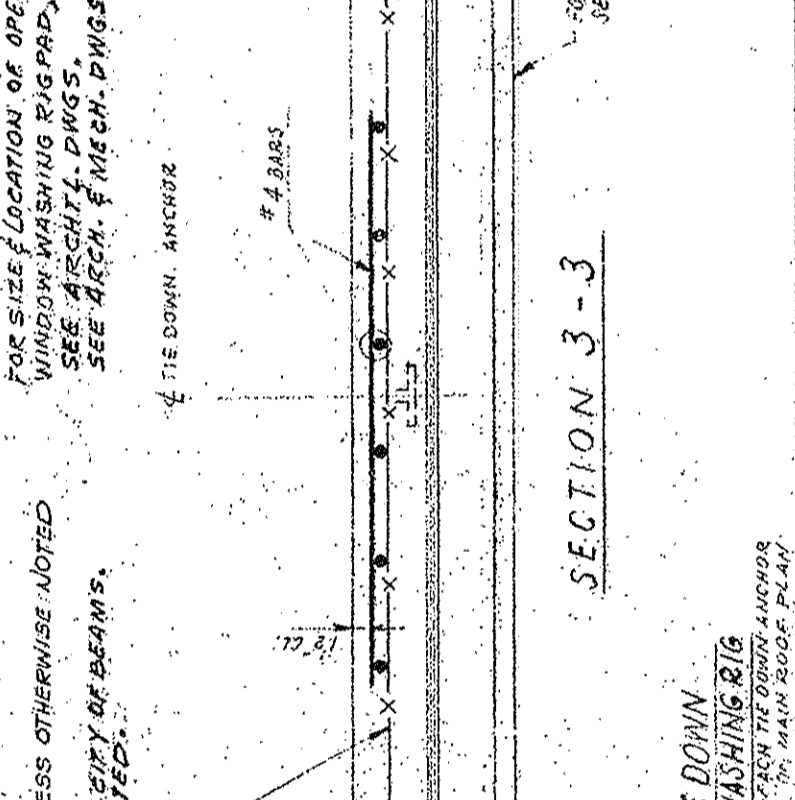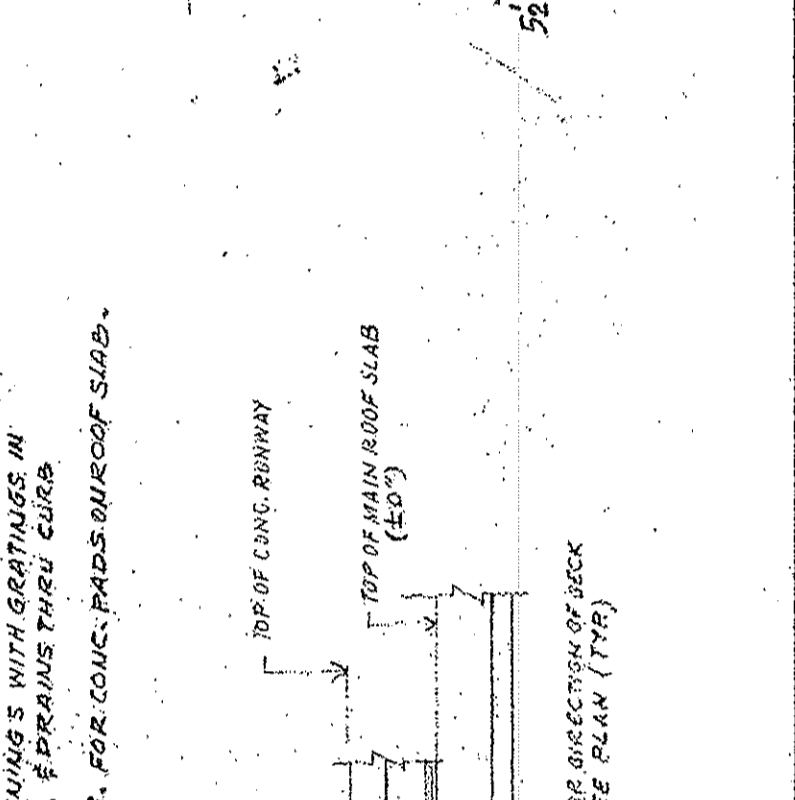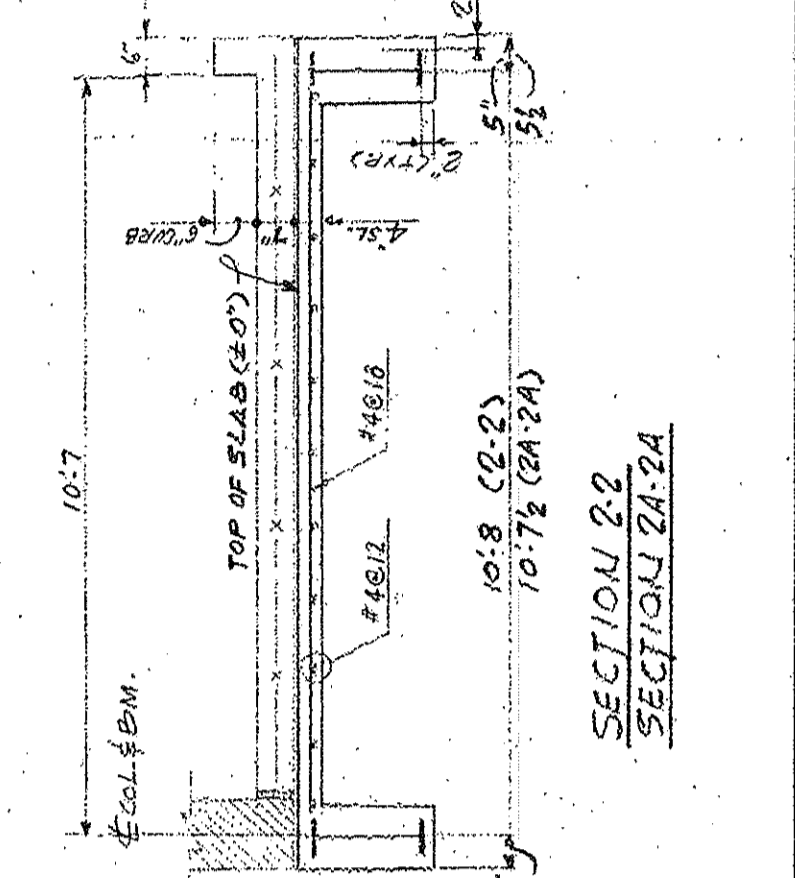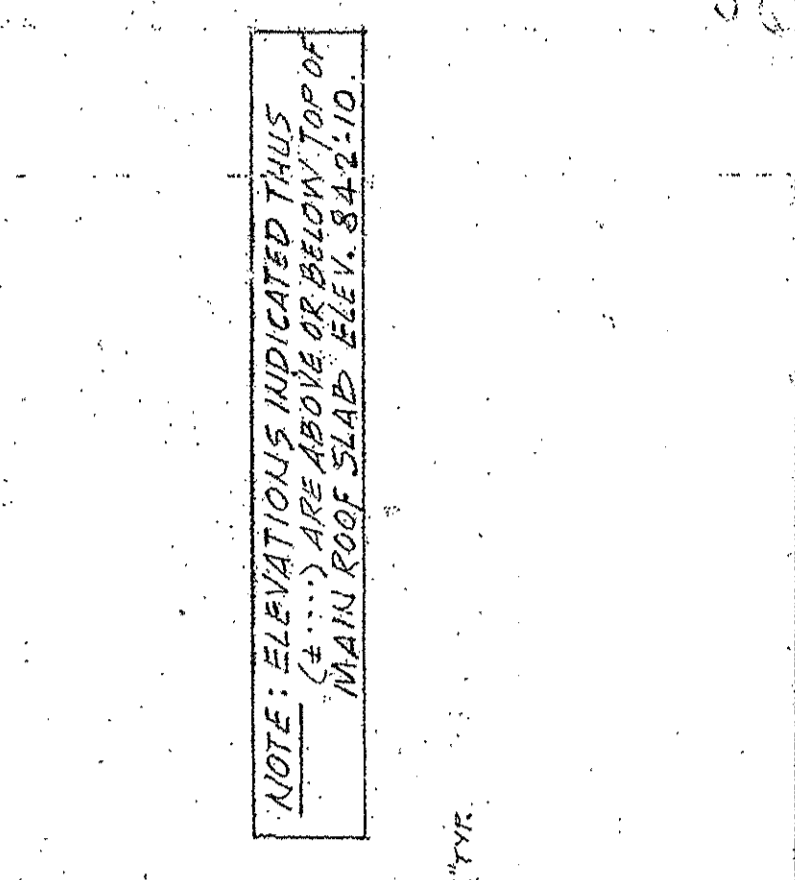

**MAIN ROOF FRAMING PLAN**  
FLOOR CONCRETE TO BE 4 1/2" MIN. OVER 15" DEEP TYPE 3-18 REINFORCED WITH #4 BARS AT 18" ON CENTER. SEE ARCH. DRAWINGS FOR FINISHES AND SCHEDULES.  
SEE ARCH. DRAWINGS FOR WINDOW AND DOOR SCHEDULES.  
SEE ARCH. DRAWINGS FOR WINDOW AND DOOR SCHEDULES.  
SEE ARCH. DRAWINGS FOR WINDOW AND DOOR SCHEDULES.

FOR SIZE LOCATION OF OPENINGS WITH DETAILS IN THIS PLAN, REFER TO ARCH. DRAWINGS.  
SEE ARCH. DRAWINGS FOR WINDOW AND DOOR SCHEDULES.  
SEE ARCH. DRAWINGS FOR WINDOW AND DOOR SCHEDULES.  
SEE ARCH. DRAWINGS FOR WINDOW AND DOOR SCHEDULES.

ALL DIMENSIONS UNLESS OTHERWISE NOTED.  
SEE ARCH. DRAWINGS FOR FINISHES AND SCHEDULES.  
SEE ARCH. DRAWINGS FOR WINDOW AND DOOR SCHEDULES.  
SEE ARCH. DRAWINGS FOR WINDOW AND DOOR SCHEDULES.

FOR SIZE LOCATION OF OPENINGS WITH DETAILS IN THIS PLAN, REFER TO ARCH. DRAWINGS.  
SEE ARCH. DRAWINGS FOR WINDOW AND DOOR SCHEDULES.  
SEE ARCH. DRAWINGS FOR WINDOW AND DOOR SCHEDULES.  
SEE ARCH. DRAWINGS FOR WINDOW AND DOOR SCHEDULES.

ALL DIMENSIONS UNLESS OTHERWISE NOTED.  
SEE ARCH. DRAWINGS FOR FINISHES AND SCHEDULES.  
SEE ARCH. DRAWINGS FOR WINDOW AND DOOR SCHEDULES.  
SEE ARCH. DRAWINGS FOR WINDOW AND DOOR SCHEDULES.