



REVISIONS	
NO.	DESCRIPTION
1	ISSUED FOR CONSTRUCTION - JULY 1, 1972
2	REVISED PER COMMENTS IN 5547-2-1 EXHIBIT 5-1

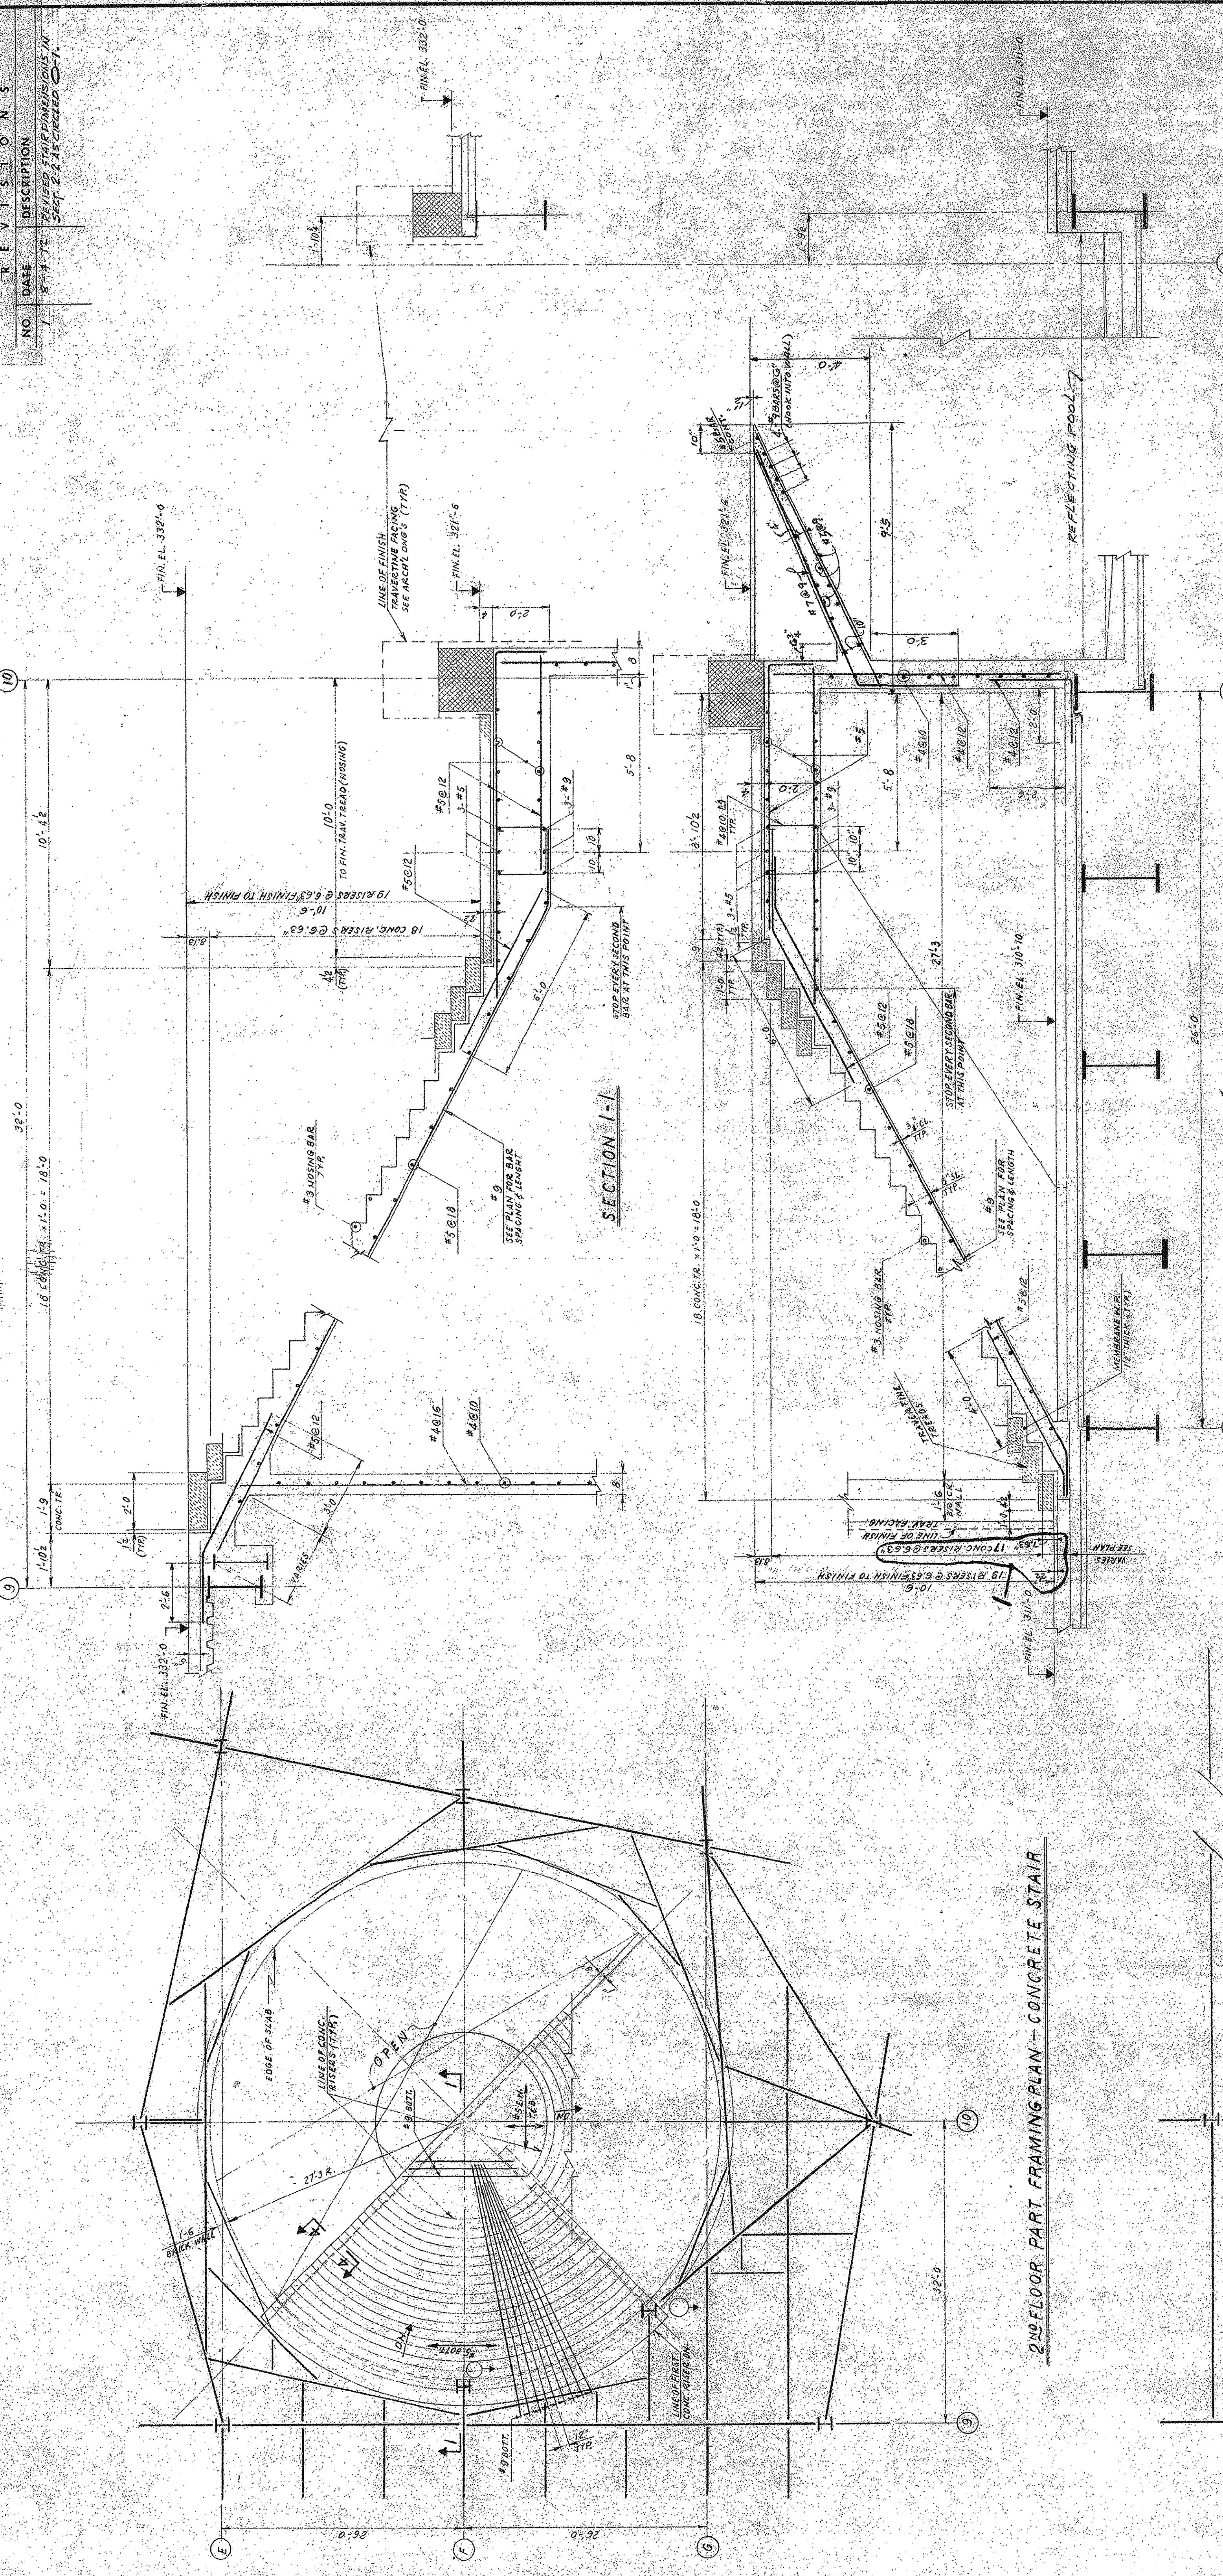

2ND FLOOR PART FRAMING PLAN - CONCRETE STAIR

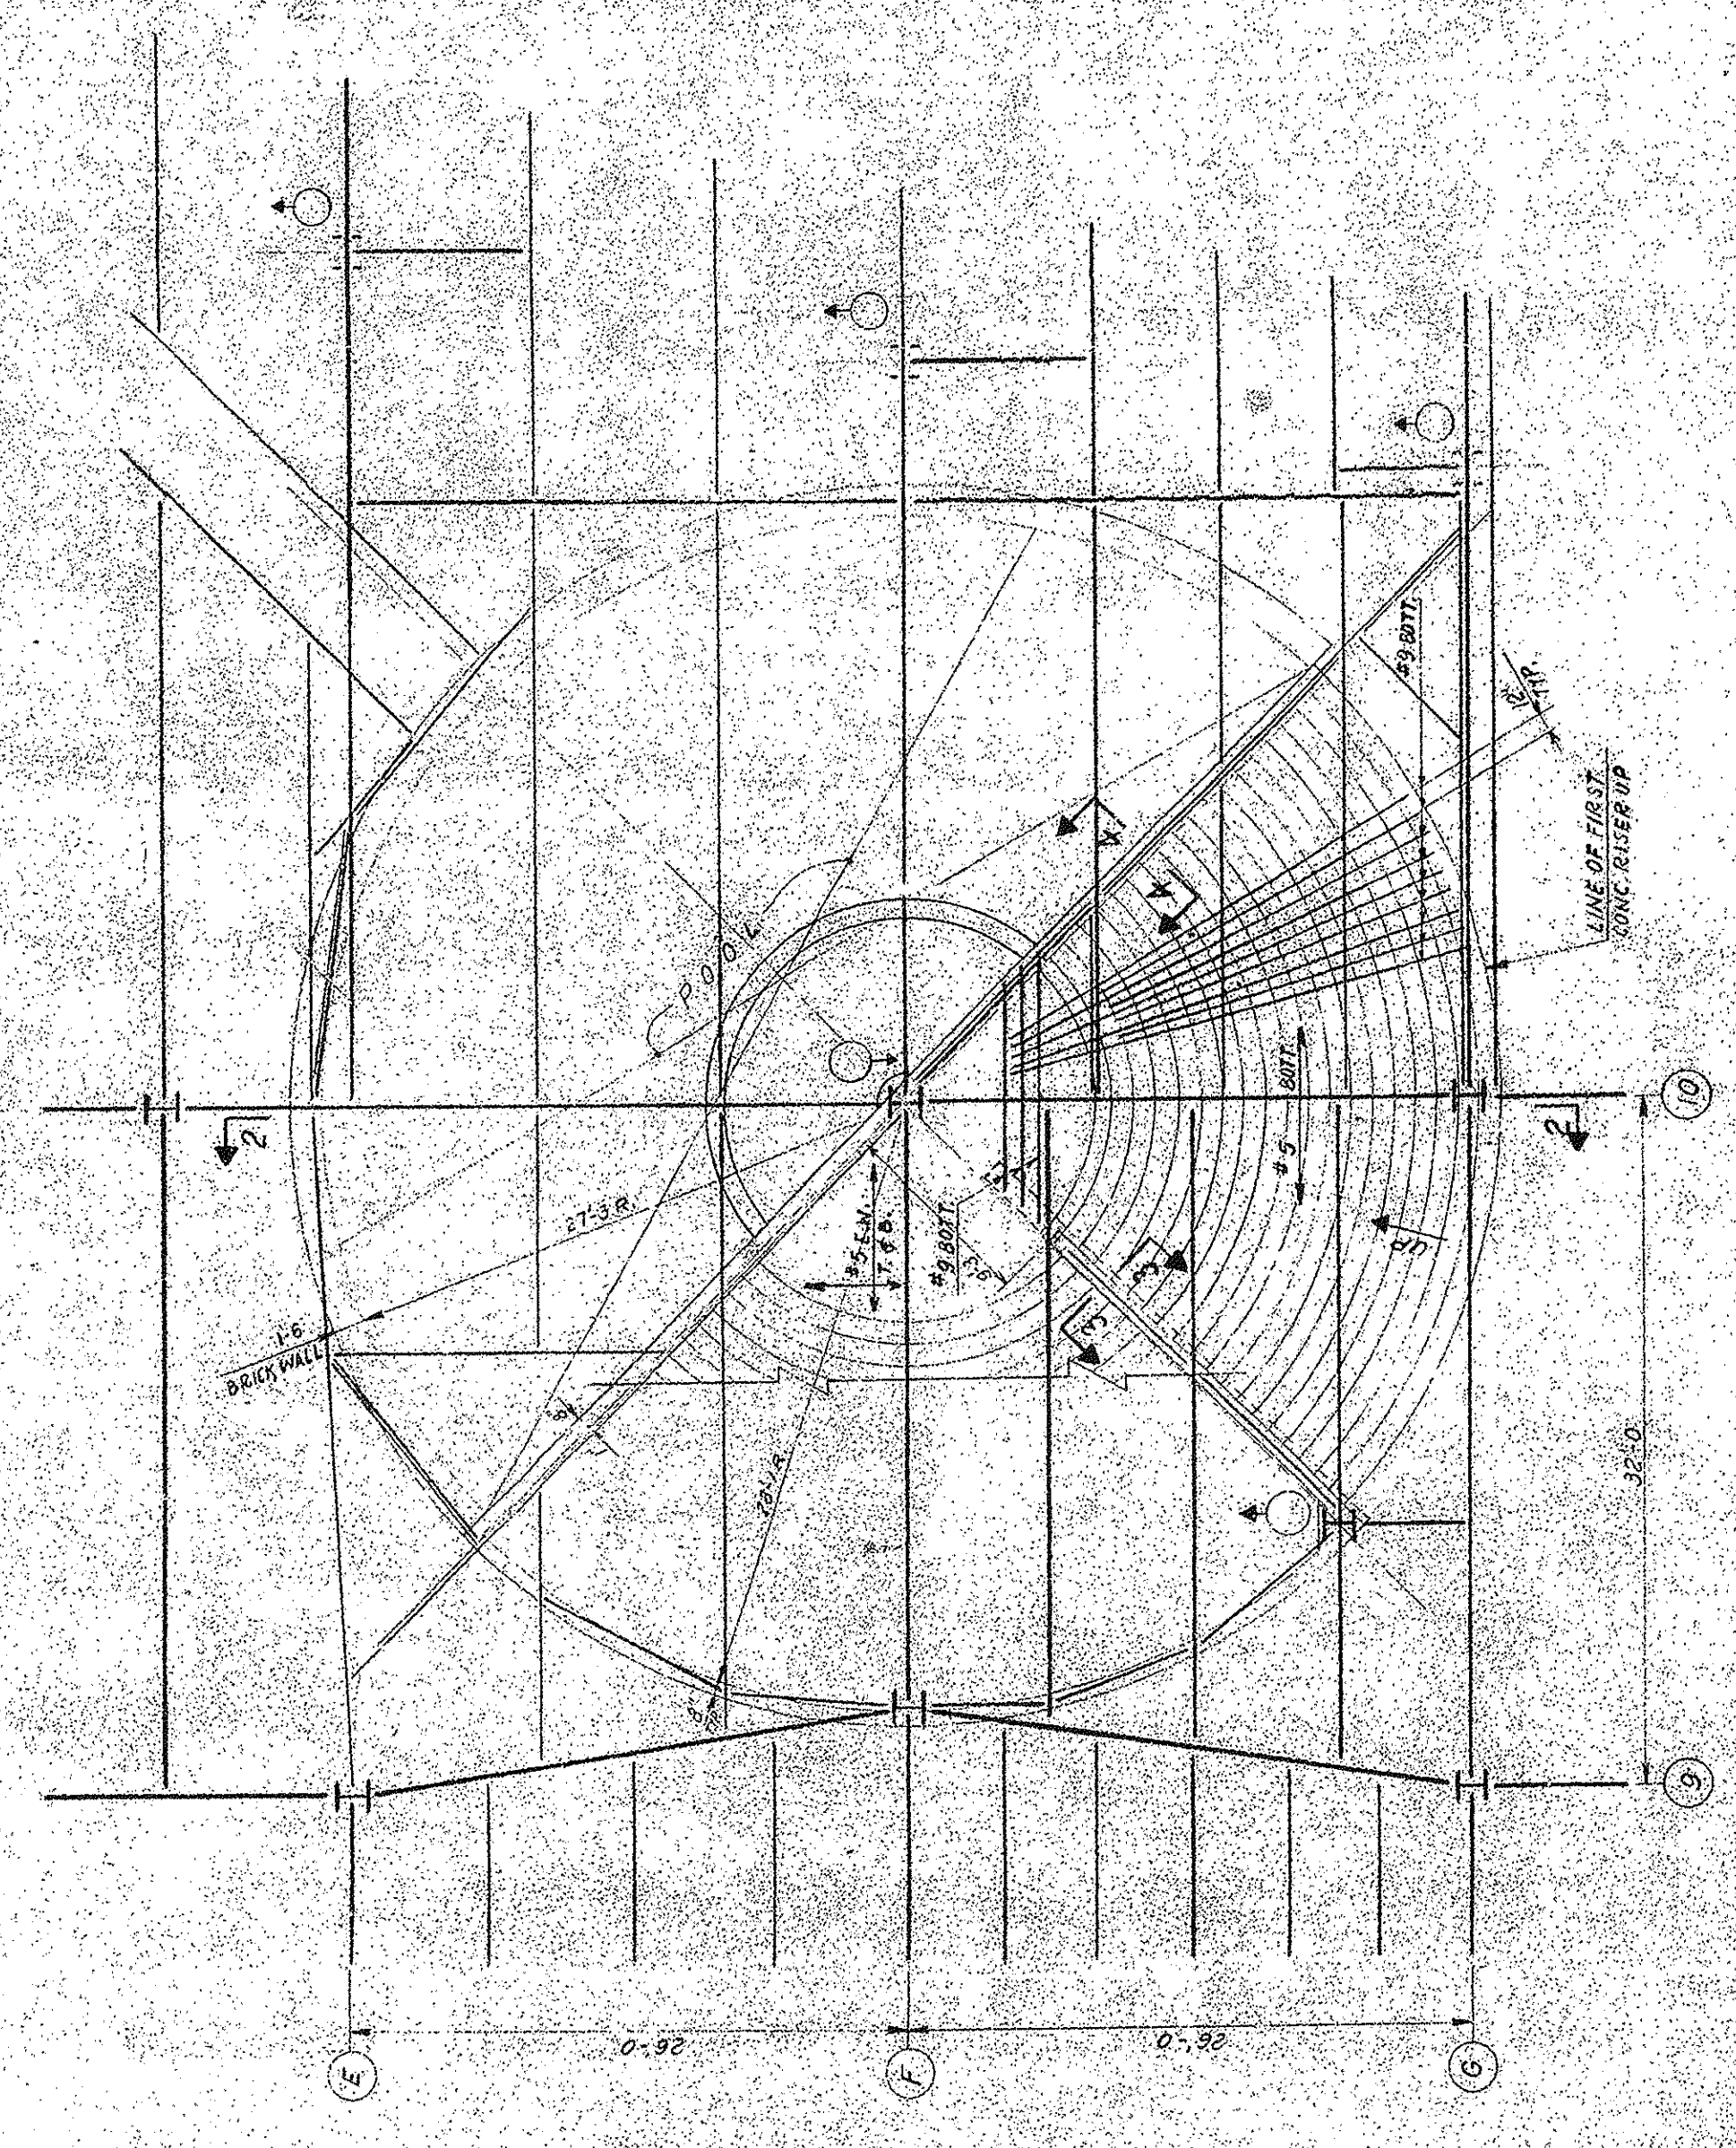

1ST FLOOR PART FRAMING PLAN - CONCRETE STAIR

ISSUED FOR CONSTRUCTION - JULY 1, 1972

ISSUED TO	NO.	DATE	PG. NO.

BANKERS TRUST PLAZA

A FISHER BROTHERS PROJECT

GREENWICH AND LIBERTY ST. N.Y. N.Y.

SHREVE LAMB HARMON ASSOCIATES PC
ARCHITECTS
475 PARK AVENUE SOUTH N.Y. N.Y. 10006

PETERSON AND BRICKBAUER
ASSOCIATED ARCHITECTS
499 THIRD AVENUE N.Y. N.Y. 10022

THE OFFICE OF JAMES RUDERMAN
STRUCTURAL ENGINEERS
305 MADISON AVENUE N.Y. N.Y. 10022

J. A. ROSS, BAUM & BOLLES
MECHANICAL ENGINEERS
345 PARK AVENUE N.Y. N.Y. 10022

EXTERIOR STAIR

PROJECT NUMBER
7101

DRAWING NUMBER
S-35

DATE
JULY 1, 1972

SCALE
1/4" = 1'-0"

NOTES:

1. ALL REINFORCEMENT TO BE 1/2" MINIMUM.
2. ALL REINFORCEMENT SHALL BE DEVELOPED 50% AS REQUIRED BY ACI 308-73.
3. ALL REINFORCEMENT SHALL BE DEVELOPED 50% AS REQUIRED BY ACI 308-73.
4. ALL REINFORCEMENT SHALL BE DEVELOPED 50% AS REQUIRED BY ACI 308-73.

RE
007152001