

REVISIONS	
NO.	DATE
A	6-12-72
B	4-12-73

REVISIONS
 A 6-12-72
 B 4-12-73

NO.	DATE	DESCRIPTION
1	6-12-72	REVISED AND SUBMITTED FOR PERMIT BY THE CITY OF NEW YORK
2	4-12-73	REVISED AND SUBMITTED FOR PERMIT BY THE CITY OF NEW YORK


BANKERS TRUST PLAZA

A FISHER BROTHERS
PROJECT
GREENWICH AND LIBERTY ST. N.Y. N.Y.

SHREVE LAMB & HARMON ASSOCIATES PC
ARCHITECTS
475 PARK AVENUE SOUTH N.Y. N.Y. 10006
PETERSON AND BRICKBAUER
ASSOCIATED ARCHITECTS
919 THIRD AVENUE N.Y. N.Y. 10022
THE OFFICE OF JAMES RUDERMAN
STRUCTURAL ENGINEERS
315 MADISON AVENUE N.Y. N.Y. 10022
J. AROS, BAUM & BOLLER'S
MECHANICAL ENGINEERS
345 PARK AVENUE N.Y. N.Y. 10022

PROJECT NO. 7101
DRAWING NUMBER
A 76
DATE 2-29-72
SCALE

ORNAMENTAL METAL DETAILS
SHEET NO. 4

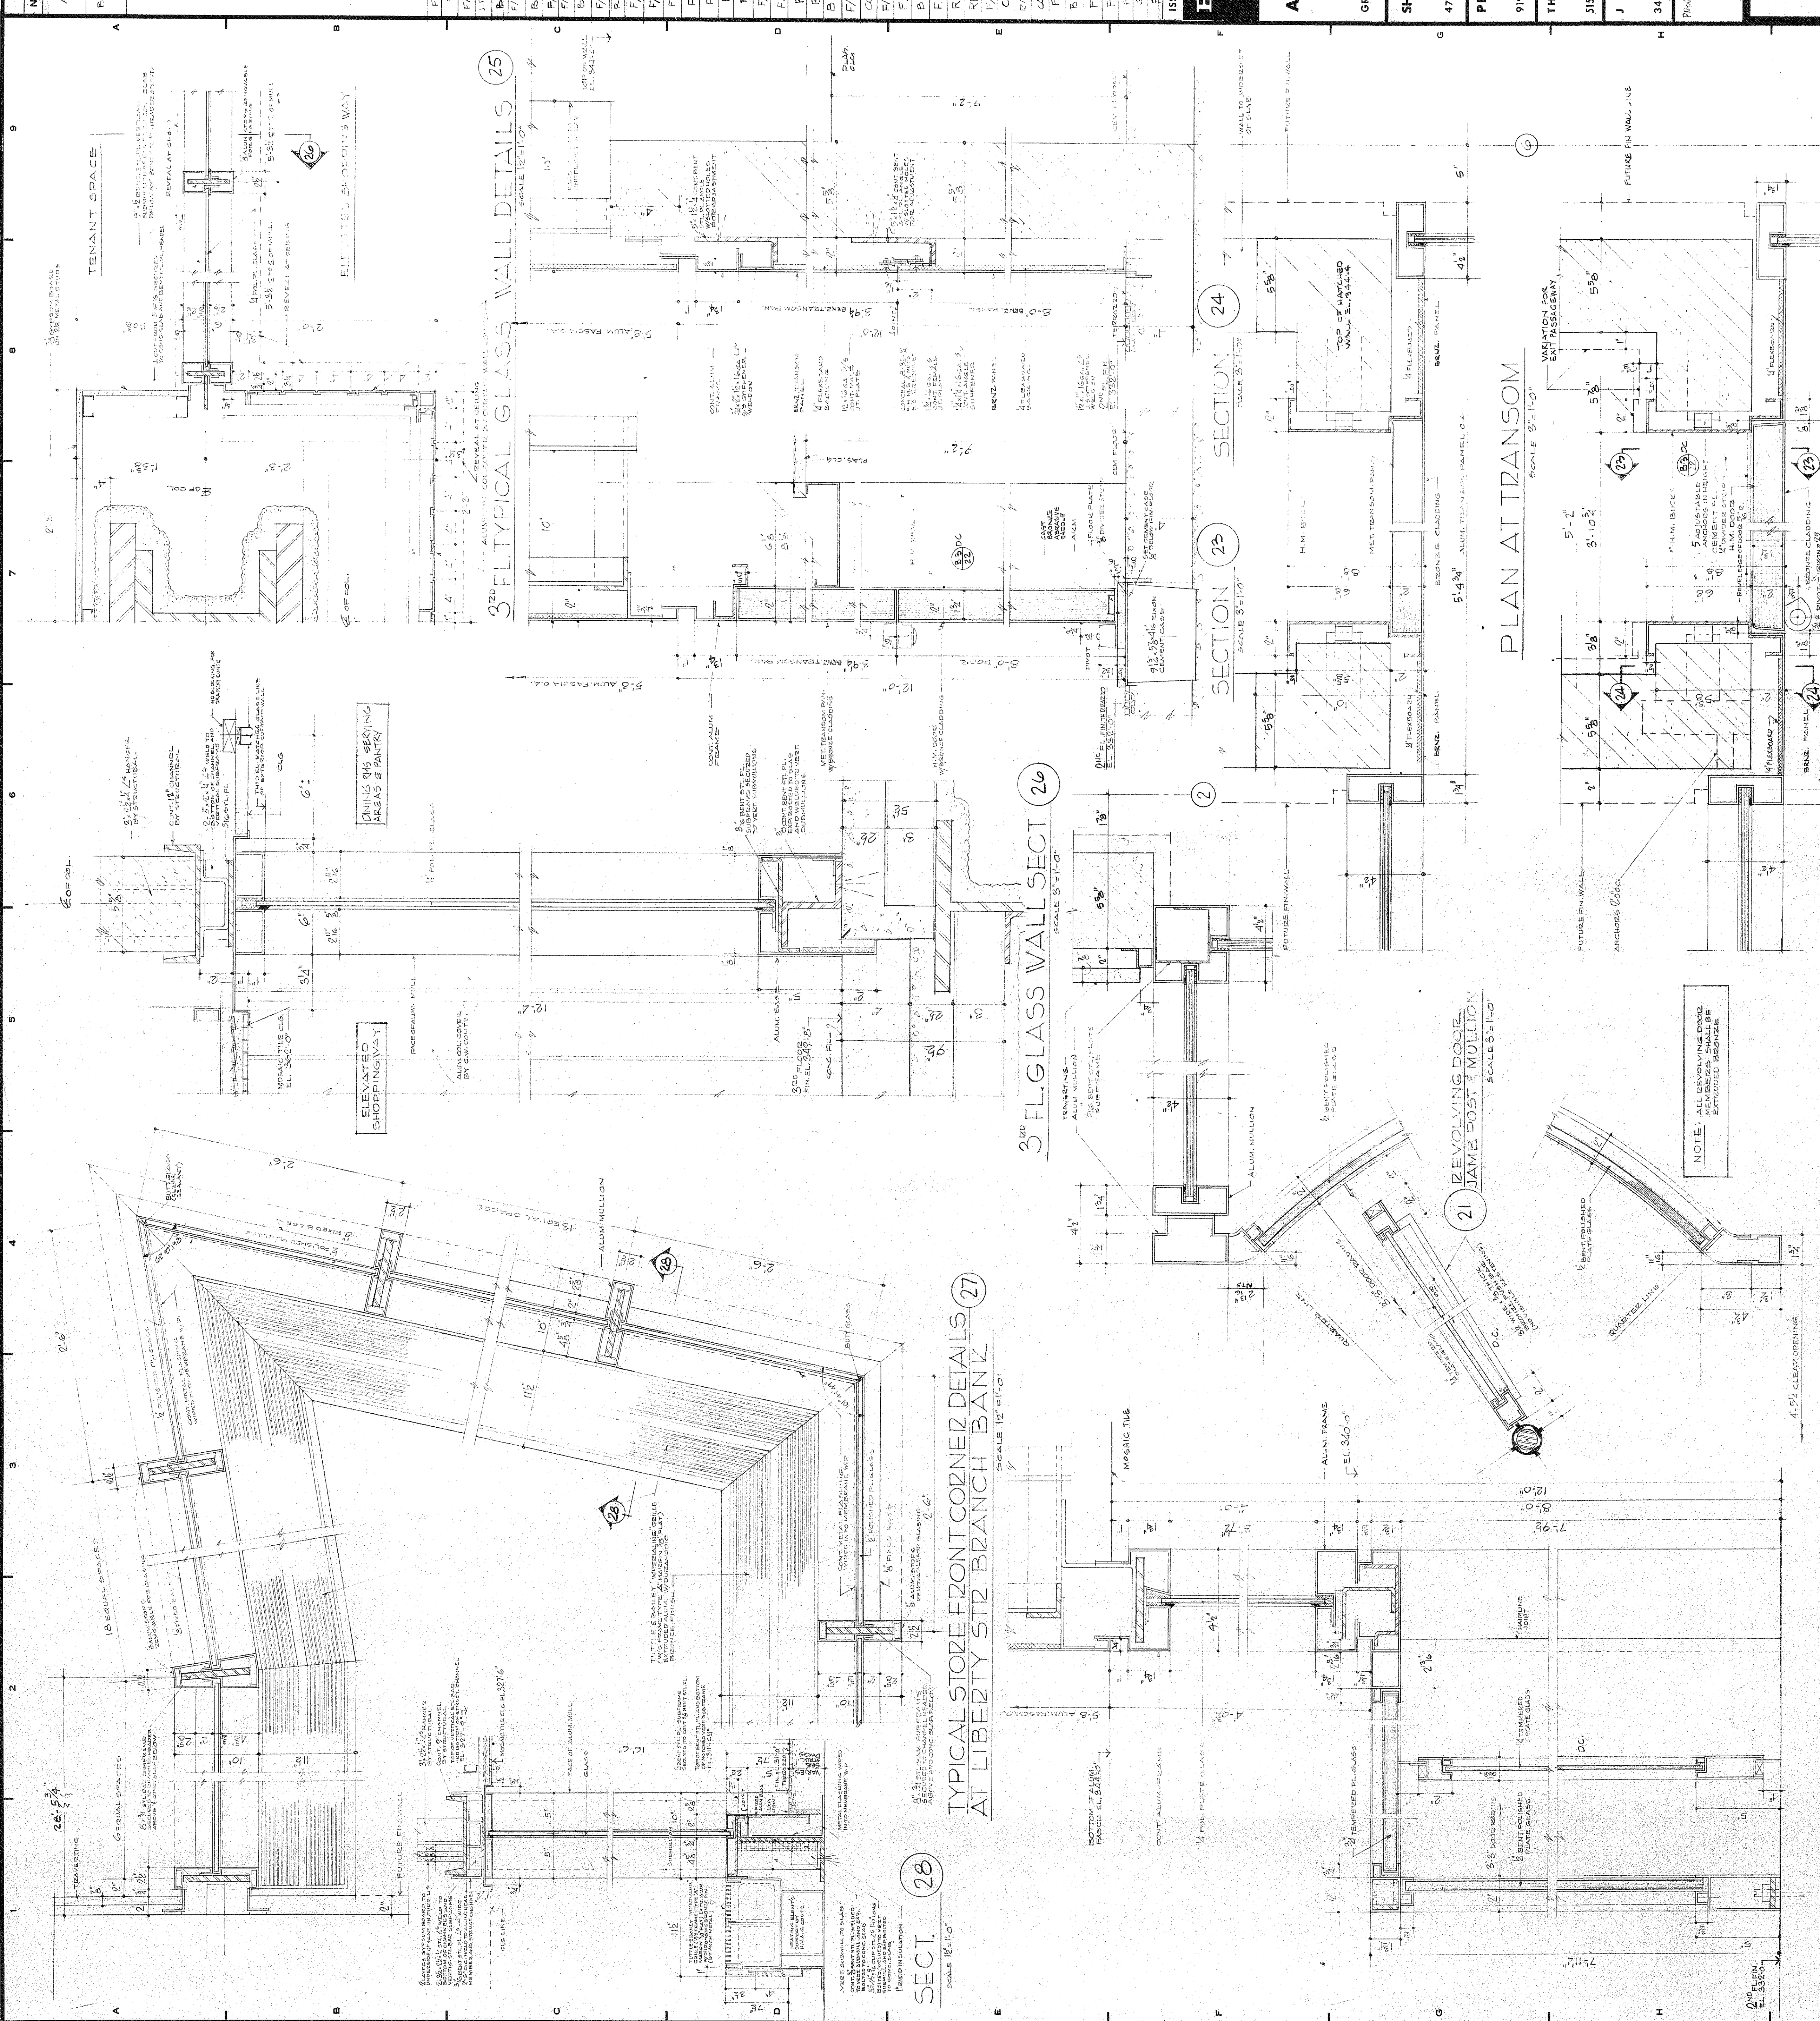

SECTION 28
TYPICAL STORE FRONT CORNER DETAILS
AT LIBERTY ST. BRANCH BANK
SCALE 1/8" = 1'-0"

SECTION 27
TYPICAL STORE FRONT CORNER DETAILS
AT LIBERTY ST. BRANCH BANK
SCALE 1/8" = 1'-0"

SECTION 26
3RD FL. GLASS WALL SECTION
SCALE 3/8" = 1'-0"

SECTION 25
3RD FL. TYPICAL GLASS WALL DETAILS
SCALE 3/8" = 1'-0"

SECTION 24
SECTION
SCALE 3/8" = 1'-0"

SECTION 23
SECTION
SCALE 3/8" = 1'-0"

SECTION 22
PLAN AT TRANSOM
SCALE 3/8" = 1'-0"

SECTION 21
REVOLVING DOOR
JAMES POST & MULLION
SCALE 3/8" = 1'-0"

SECTION 20
REVOLVING DOOR
JAMES POST & MULLION
SCALE 3/8" = 1'-0"

SECTION 19
REVOLVING DOOR
JAMES POST & MULLION
SCALE 3/8" = 1'-0"

2ND FL. REVOLVING DOOR - ELEVATED SHOPPING WAY TO ESCALATOR 25 # 12 # 16
SCALE 3/8" = 1'-0"

2ND FL. ENTRANCE DOOR - ELEVATED SHOPPING WAY TO SECT. 25 # 12 # 16
SCALE 3/8" = 1'-0"

SEE DWGS. AT 74 FOR
LOCATION OF SECT. NUMBERS