

200 CHAMBERS ST  
 2ND FLOOR


**MANCINI DUFFY**  
 ARCHITECTURE+DESIGN

Henry Mancini & Jeffrey Duffly, Inc. Architects  
 35 Wall St 2nd Floor, New York, NY 10011  
 Tel: 212.681.1200 Fax: 212.681.1202  
 Email: manciniduffy.com


All drawings and utility records depicting levels, conditions, depths and other data were obtained from the contractor and are not to be construed as a warranty of accuracy. ManCini Duffy is not responsible for the accuracy of the information.



GENERAL NOTES:  
 1. CONTRACTORS SHALL REFER TO EXISTING CONDITIONS (BASE BUILDING) DRAINAGE FOR LOCATION OF EXISTING UTILITY ROOMS, PENINS, CONDUIT, AND FOR ADDITIONAL INFORMATION.

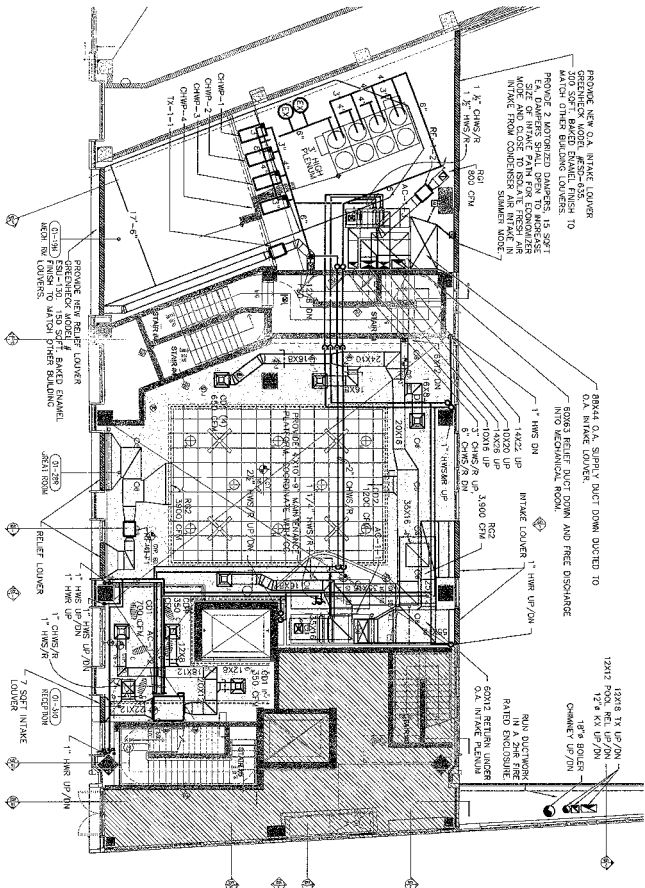

**1ST FLOOR MEZZANINE MACHINE ROOM MECHANICAL HVAC PLAN**  
 SCALE: 1/8" = 1'-0"

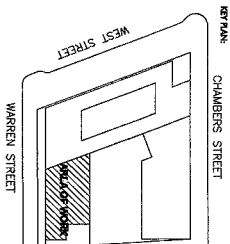

REVISIONS

NO.	DATE	ISSUE / REVISION	BY	CHK
1	12.15.09	ISSUED FOR PERMIT REVIEW	SD	SD
2	12.15.09	ISSUED FOR PERMIT REVIEW	SD	SD
3	07.27.10	ISSUED FOR PERMIT REVIEW	SD	SD
4	07.27.10	ISSUED FOR PERMIT REVIEW	SD	SD
5	07.11.10	ISSUED FOR PERMIT REVIEW	SD	SD

SCALE: AS NOTED

0 2 4 8 12 20  
 FEET

PROJECT NUMBER: 02-2167-0100

DRAWING TITLE: 1ST FLOOR MECHANICAL ROX MECHANICAL HVAC PLAN

DRAWING NUMBER: M-105

BY: MECHANICAL CORP