

REVISIONS

NO.	DATE	DESCRIPTION
A	11-11-71	GENERAL REVISIONS
B	7-17-72	ADD FIRE DR. ENCLOSURE AT COL. 41 BEZ. ABOVE & B.E.
C	7-24-72	ADD 1" DIA. VENT. TO 2ND FLOOR BANKING TOWER
D	9-13-72	REVISIONS TO 2ND FLOOR BANKING TOWER
E	9-14-72	ADD 1" DIA. VENT. TO 2ND FLOOR BANKING TOWER
F	10-23-72	ADD 1" DIA. VENT. TO 2ND FLOOR BANKING TOWER

ISSUED TO	NO.	DATE	PKG. NO.
PT. G	1	11-18-77	8-25142
	2	1-10-78	8-25142
	3	1-10-78	8-25142
	4	1-24-78	8-25142
	5	1-24-78	8-25142
BANKERS TRUST PLAZA

A FISHER BROTHERS PROJECT

GREENWICH AND LIBERTY ST. N. Y. N. Y.

SHREVE, LAMB & HARMON ASSOCIATES P.C. ARCHITECTS

475 PARK AVENUE SOUTH N.Y. N.Y. 10016

PETERSON AND BRICKBAUER ASSOCIATED ARCHITECTS

919 THIRD AVENUE N. Y. N. Y. 10022

THE OFFICE OF JAMES RUDERMAN STRUCTURAL ENGINEERS


315 MADISON AVENUE N.Y. N.Y. 10022

J. A. ROSS, BAUM & BOLLE'S MECH. & ELEC. ENGINEERS

345 PARK AVENUE N. Y. N. Y. 10022

22ND TO 27TH FLOOR CONSTRUCTION (24TH TO 27TH TENANT)

PROJECT NUMBER	7101
DRAWING NUMBER	A20
DATE	SEP. 21-1971
SCALE	1/8" = 1'-0"

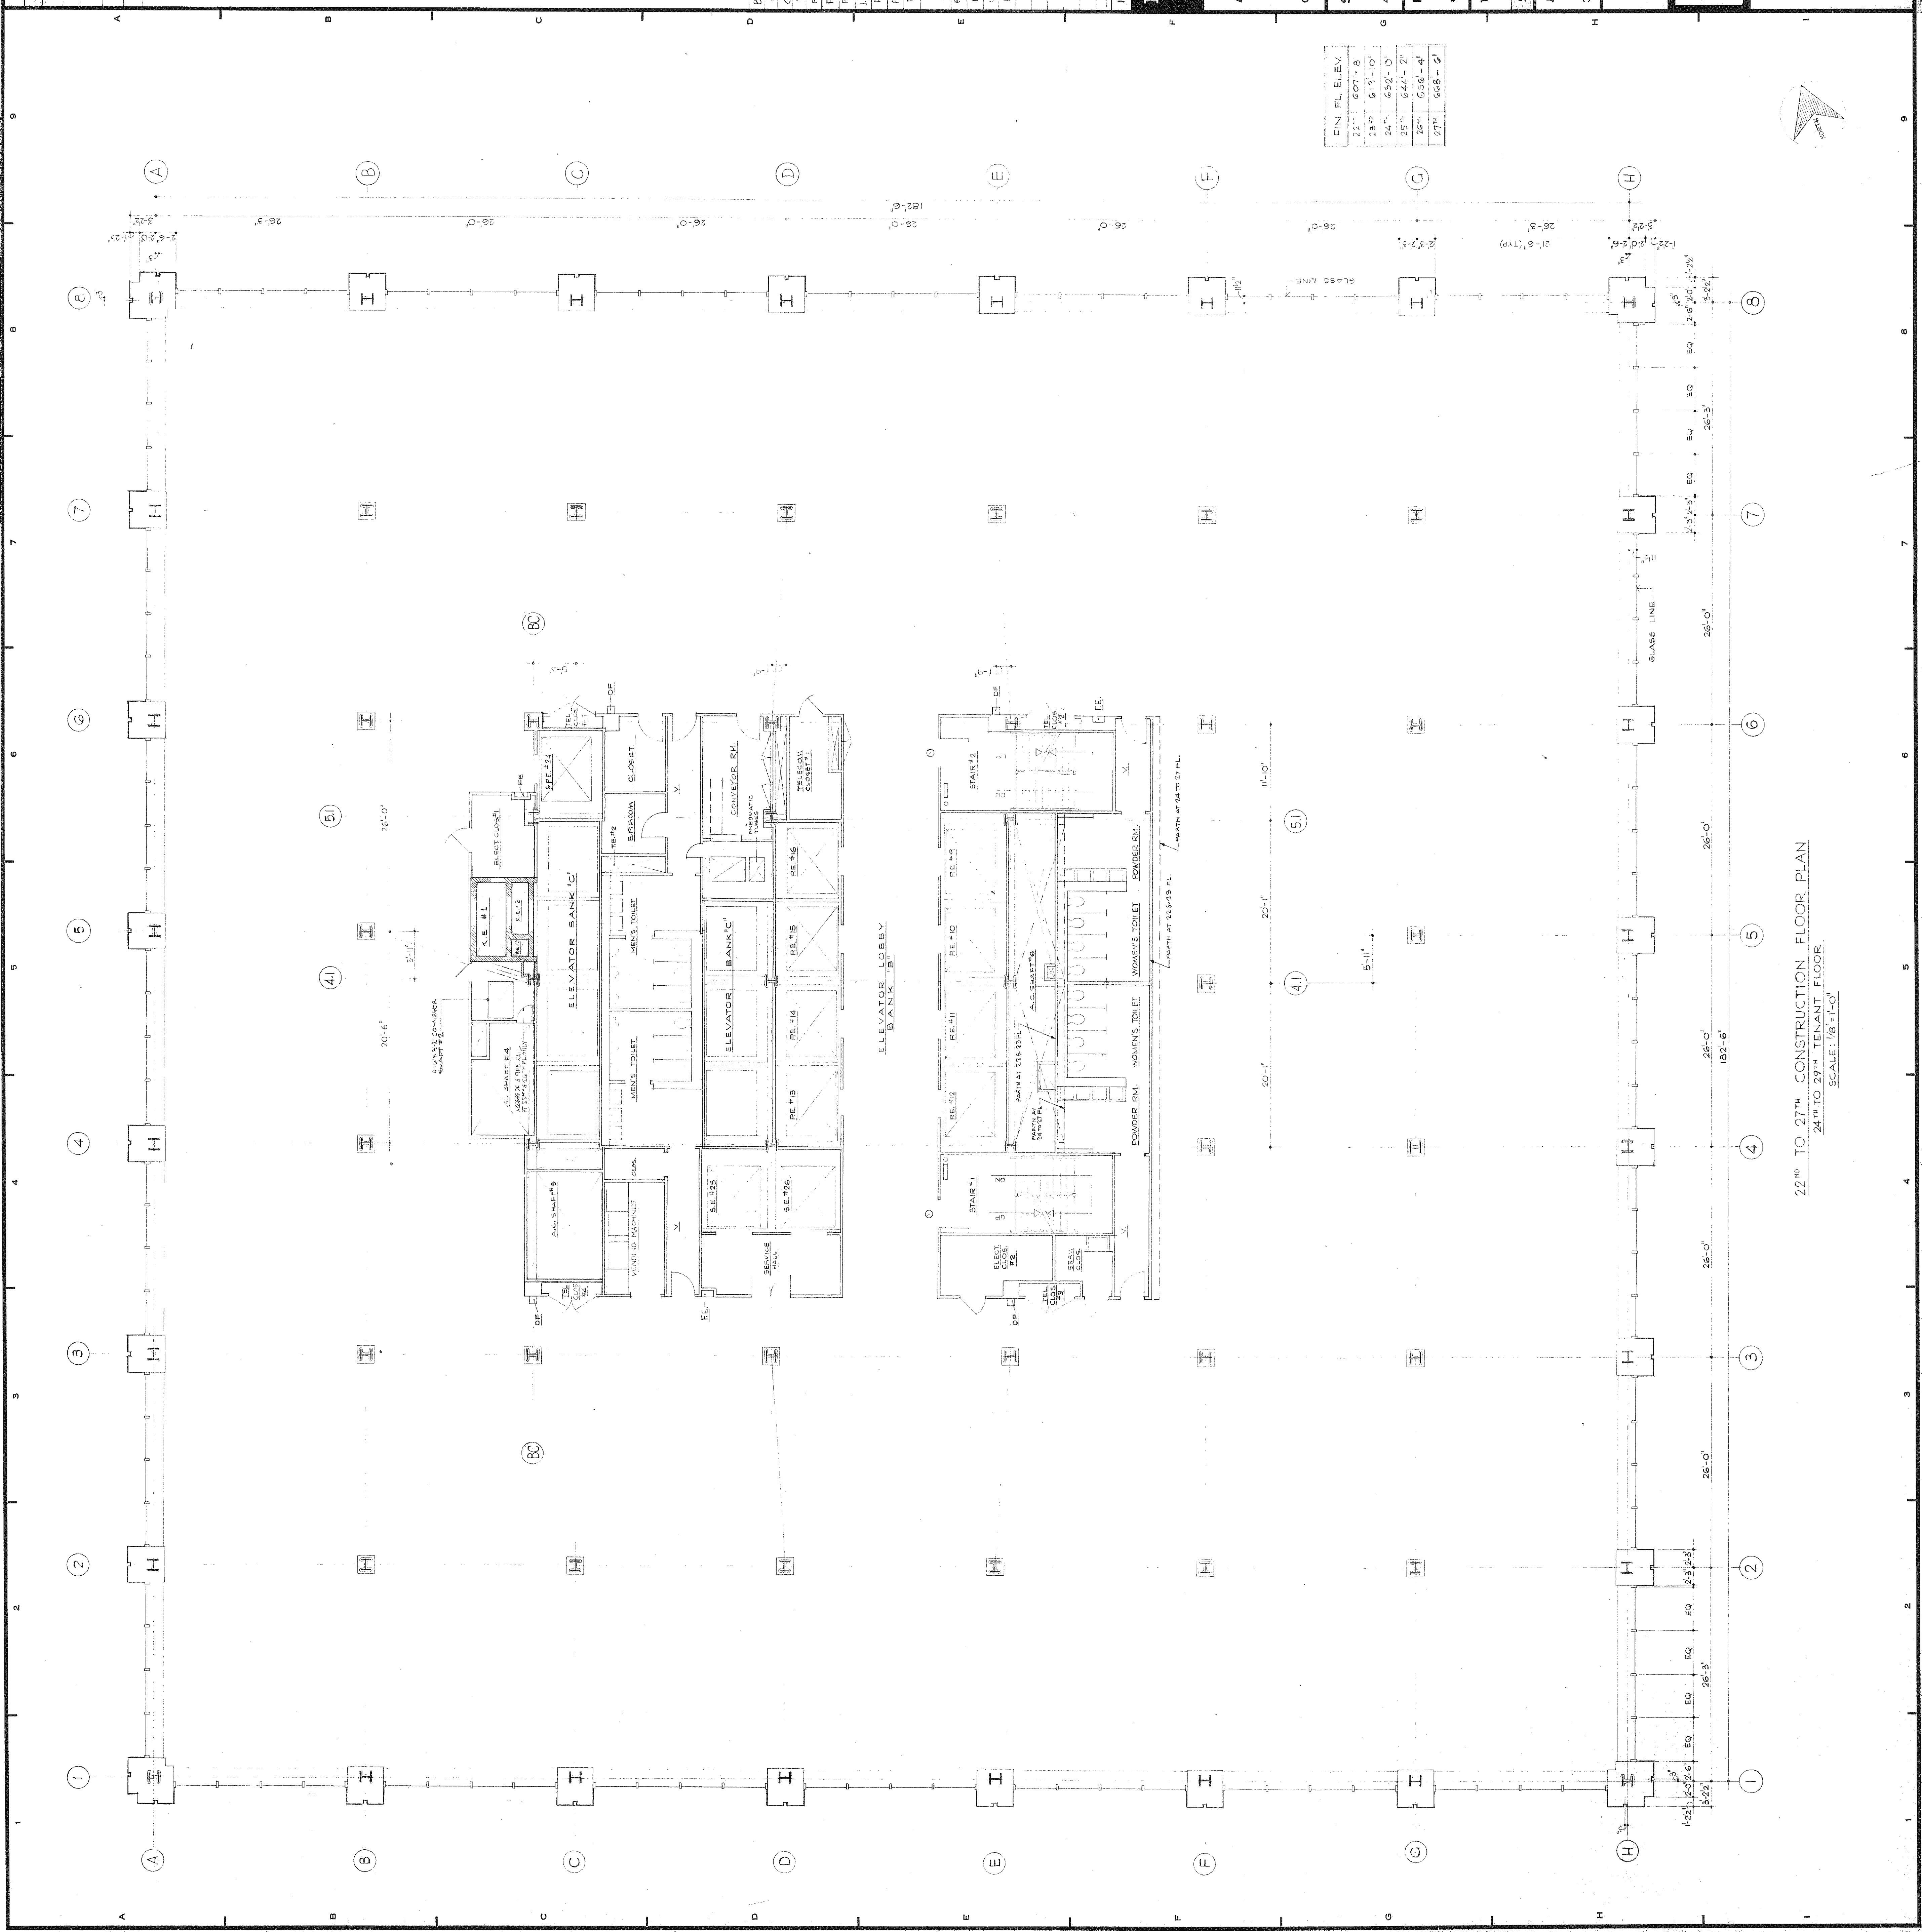

22ND TO 27TH CONSTRUCTION FLOOR PLAN
24TH TO 27TH TENANT FLOOR
SCALE: 1/8" = 1'-0"