

1 4TH FLOOR PLAN
Scale: 1/8" = 1'-0"
0 10 20 30 FT




4 PARTIAL TWELFTH FLOOR PLAN
Scale: 1/8" = 1'-0"
0 10 20 FT

3 PARTIAL SIXTH-TENTH FLOOR PLAN, EVEN FLOORS
Scale: 1/8" = 1'-0"
0 10 20 FT

2 PARTIAL FIFTH-ELEVENTH FLOOR PLAN, ODD FLOORS
Scale: 1/8" = 1'-0"
0 10 20 FT

- LEGEND**
- STRUCTURAL BLOCK WALL W/ BRICK FACING
 - STRUCTURAL BLOCK WALL W/ EIFS FACING
 - STRUCTURAL BLOCK WALL W/ SS PANEL SCREEN
 - NON STRUCTURAL WALL W/ BRICK FACING
 - STRUCTURAL BLOCK WALL (INTERIOR)
 - H.P. TOP OF CONCRETE TOPPING: HIGHEST POINT
 - L.P. TOP OF CONCRETE TOPPING: LOWEST POINT
 - AW ACCENT WALL (SEE FINISH SCHEDULE FOR COLOR)

- GENERAL NOTES**
1. SEE A730 FOR FINISH SCHEDULE
 2. SEE A710 FOR DOOR SCHEDULE
 3. SEE A610 & A620 FOR KITCHEN & BATHROOM PLAN/ELEVATION DETAILS
 4. SEE A102 FOR PLAN LAYOUT, WALL TYPE AND DIMENSIONS IN HATCHED AREA
 5. WALL LEGEND USED FOR PLAN CLARITY ONLY. REFER TO WALL TYPE, WALL DETAILS FOR EXACT WALL COMPONENTS.

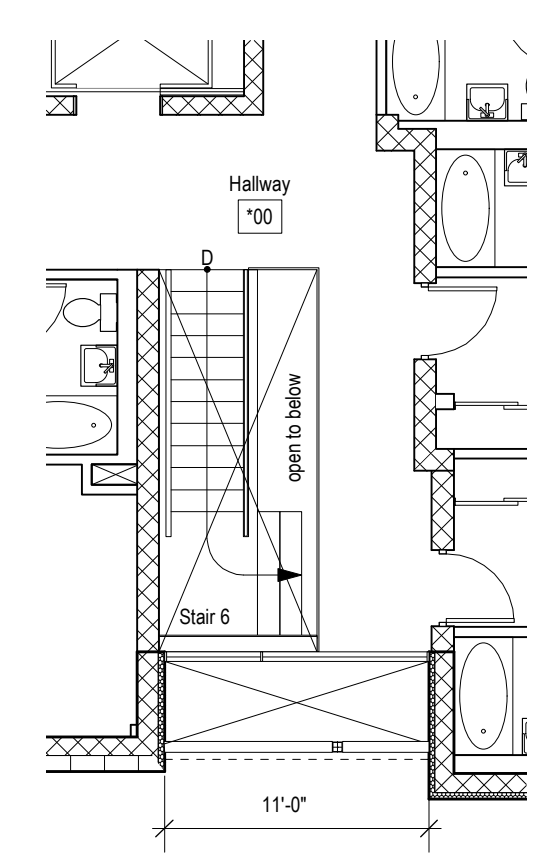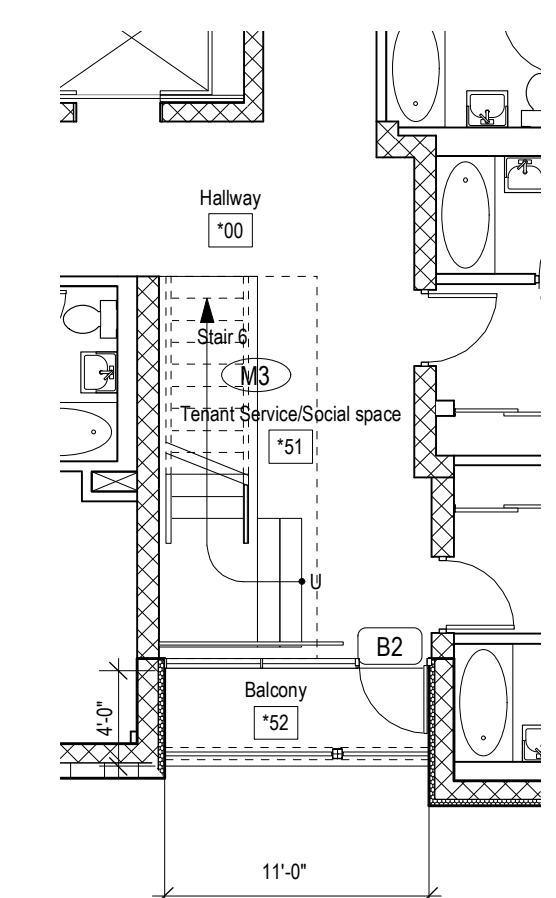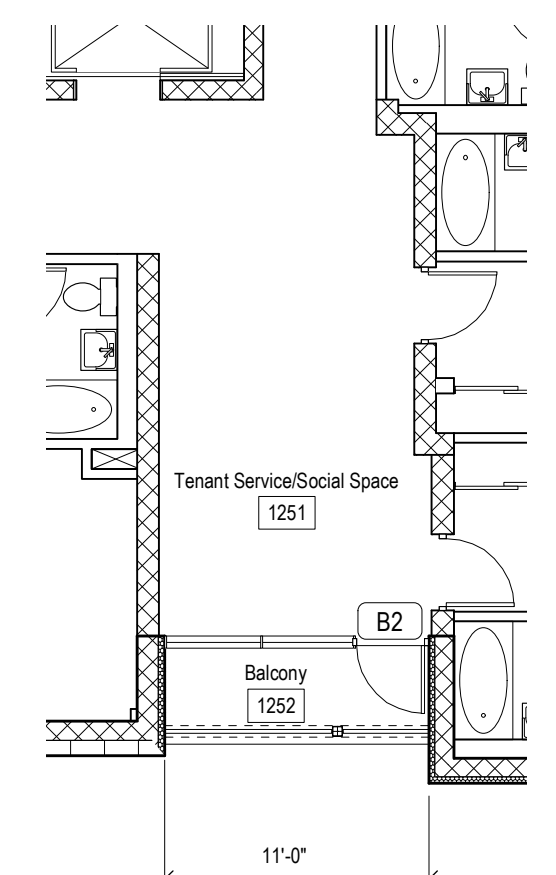

Architects:
Kiss + Cathcart, Architects
44 Court Street, Tower C
Brooklyn, NY 11201
(718) 237-2786 phone / (718) 237-2025 fax



MEP Engineers:
Goldman Copeland Associates
520 Eighth Avenue
New York, NY 10018
(212) 868-4660 phone / (212) 868-4680 fax

Structural Engineers:
Robert Silman Associates
88 University Place
New York, NY 10003
(212) 620-7970 phone / (212) 620-8157 fax

Landscape:
Donna Walcavage Landscape and Urban Design
212 Hicks Street
Brooklyn, NY 11201
(718) 834-0224 phone / (718) 834-9102 fax

Lighting:
AWA Architectural Lighting Designers
504 LaGuardia Place, 5th Floor
New York, NY 10012
(212) 473-9797 phone / (212) 473-9708 fax

No.	Date	Revisions / Submissions
Δ1	03/21/07	REVISION PER CELLAR ELEVATION CHANGES
Δ2	08/01/07	DIMENSION CLARIFICATIONS
Δ3	01/12/07	SK-A1: DIMENSION CLARIFICATIONS
Δ4	12/06/06	CONTRACT DOCUMENT
Δ5	11/17/06	BID ADDENDUM
Δ6	10/06/06	BID ADDENDUM
Δ7	09/18/06	BID DOCUMENT 100%
Δ8	08/21/06	CONSTRUCTION DOCUMENT 100%

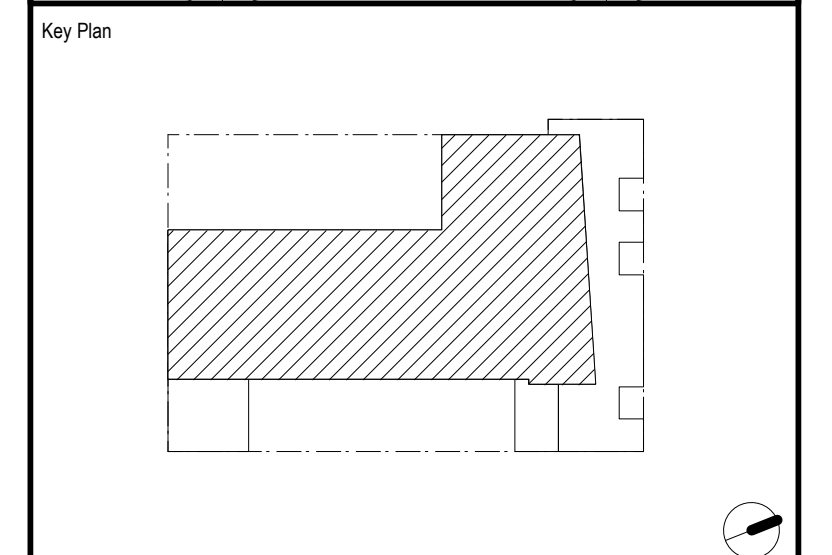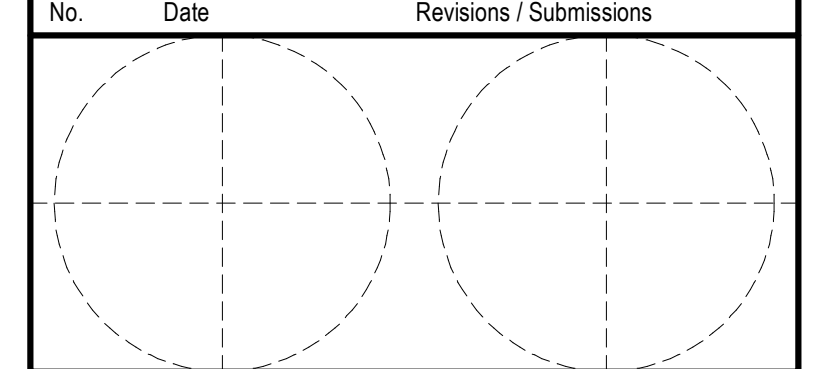

Project Title
**The Pitt Street Residence
Common Ground Community**
133 Pitt Street
New York, NY
10002

Drawing Title
Floor Plans
Floors 4-12

Date: 09/18/06 Scale: 1/8"=1'0"

Drawn By: SA Drawing No. **A-104**

Reviewed By: CC