




Eldridge Street
Synagogue


Interior Restoration

Eldridge Street Project
12 Eldridge Street
New York, NY 10002




ISSUED FOR BID

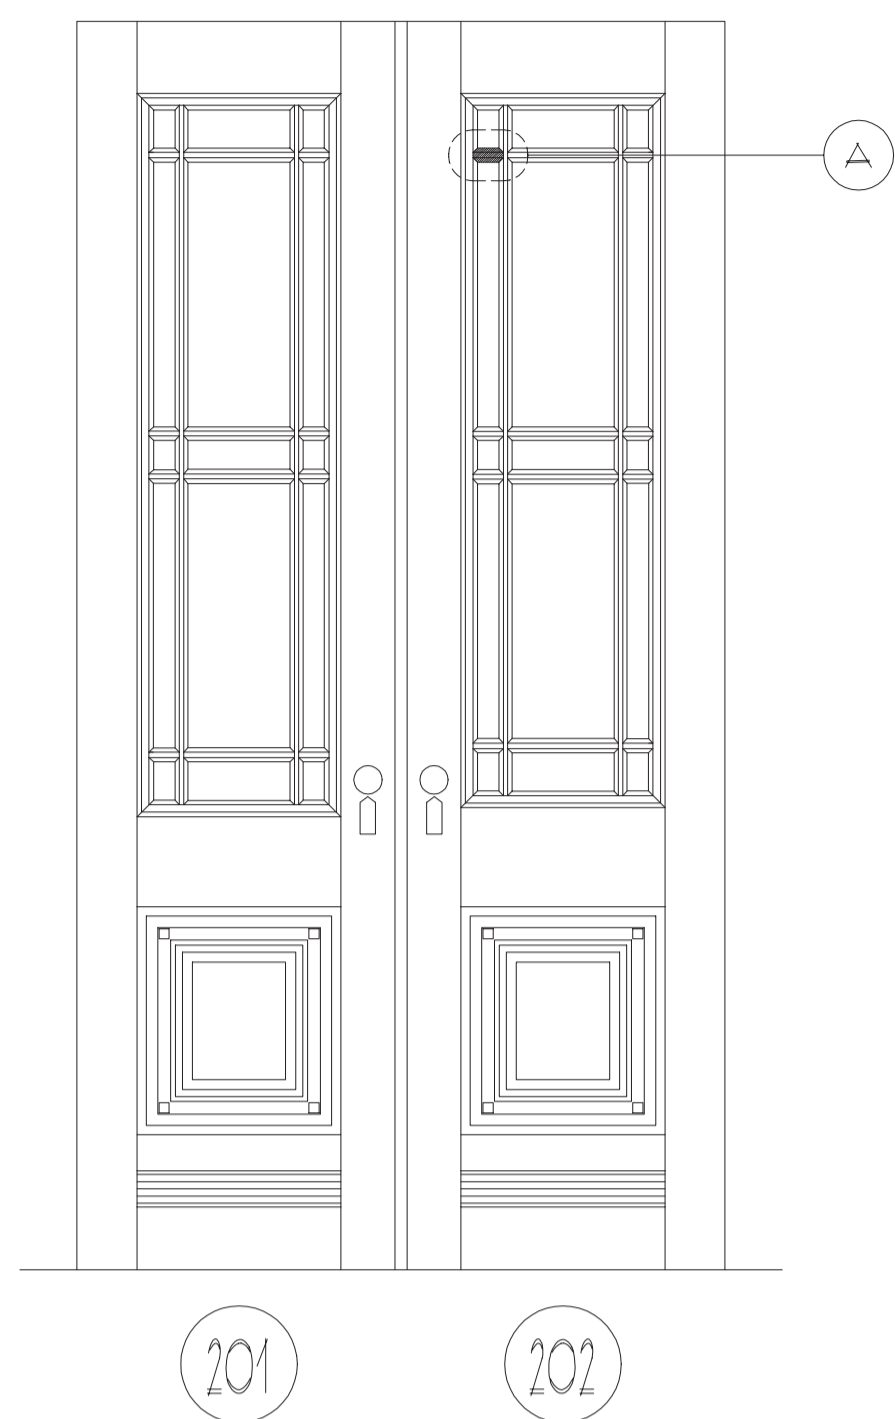


1 LOBBY DOOR ELEVS. NO. OBS. VIEW
SCALE : 3/4" = 1'-0"

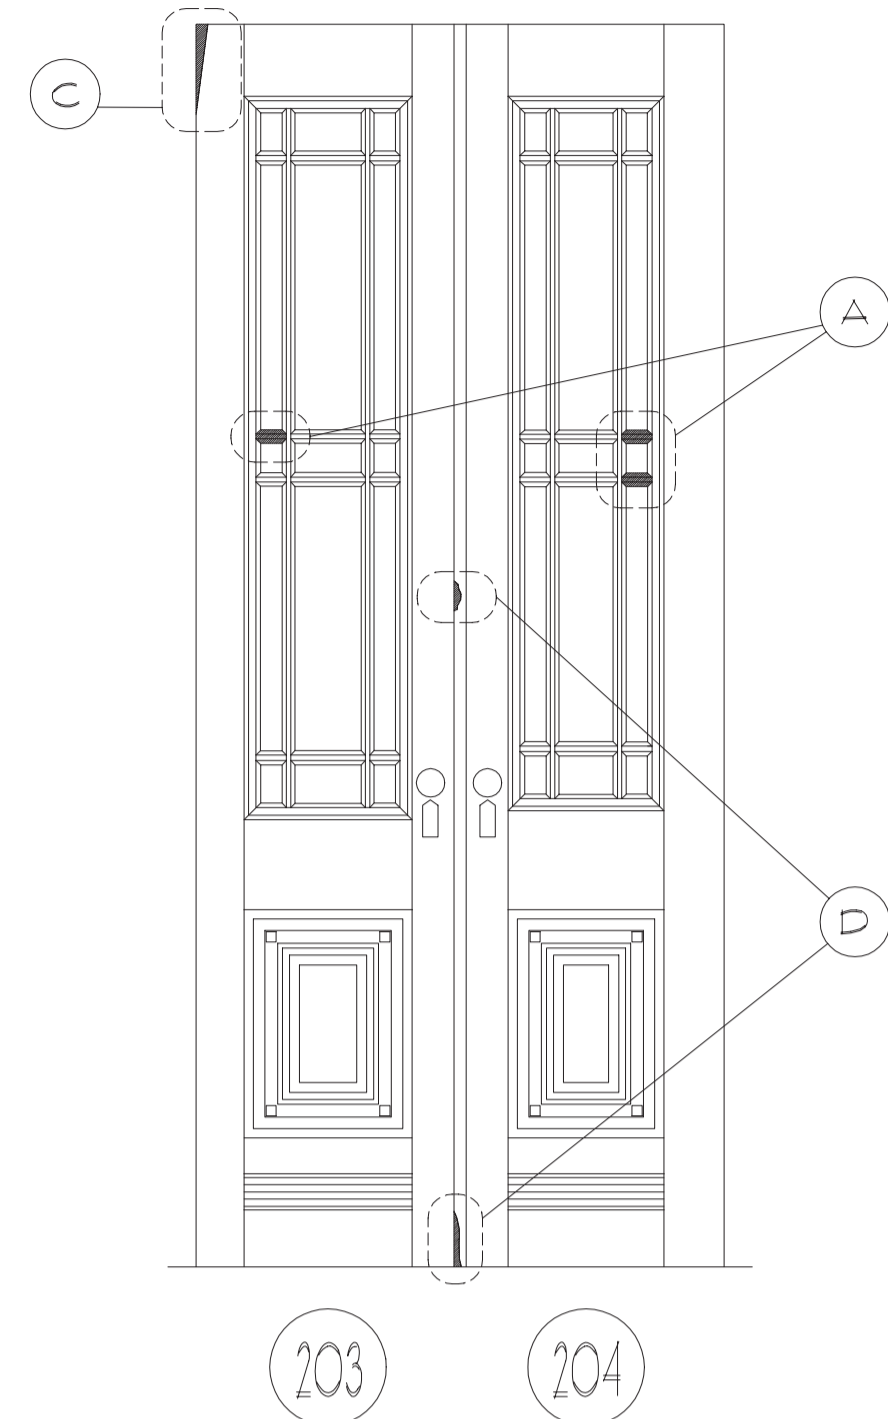


3 LOBBY DOOR ELEVS., EAST - OBVERSE VIEW
SCALE : 3/4" = 1'-0"

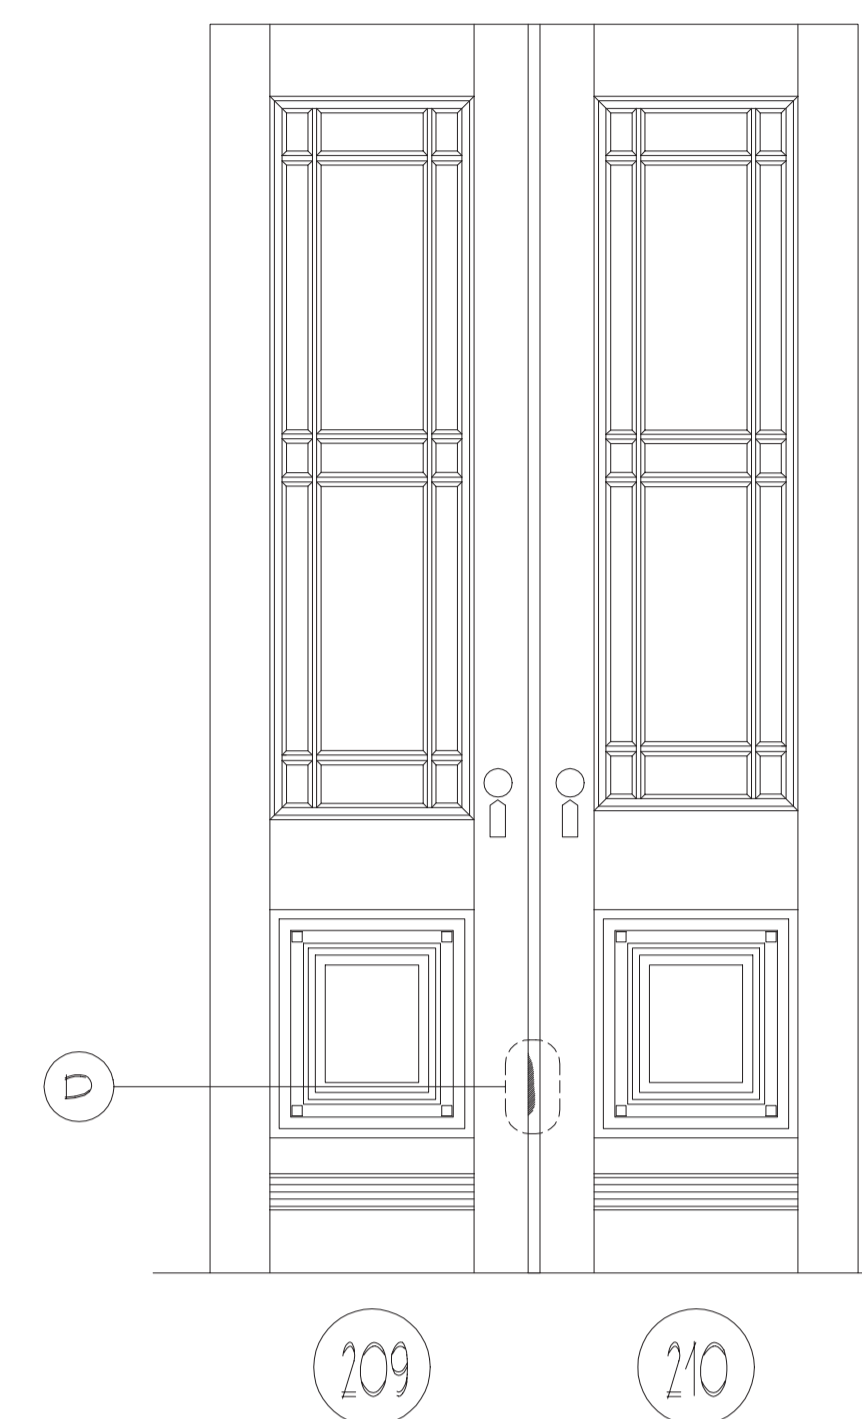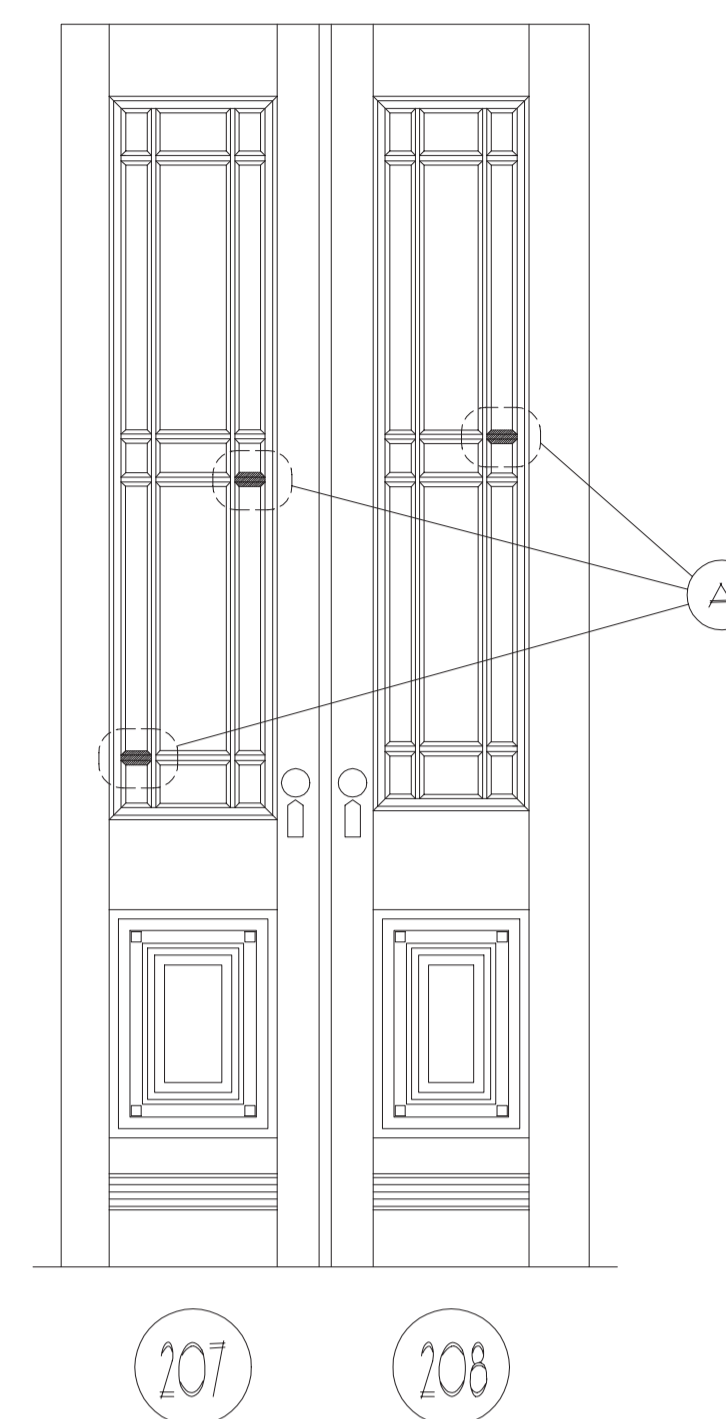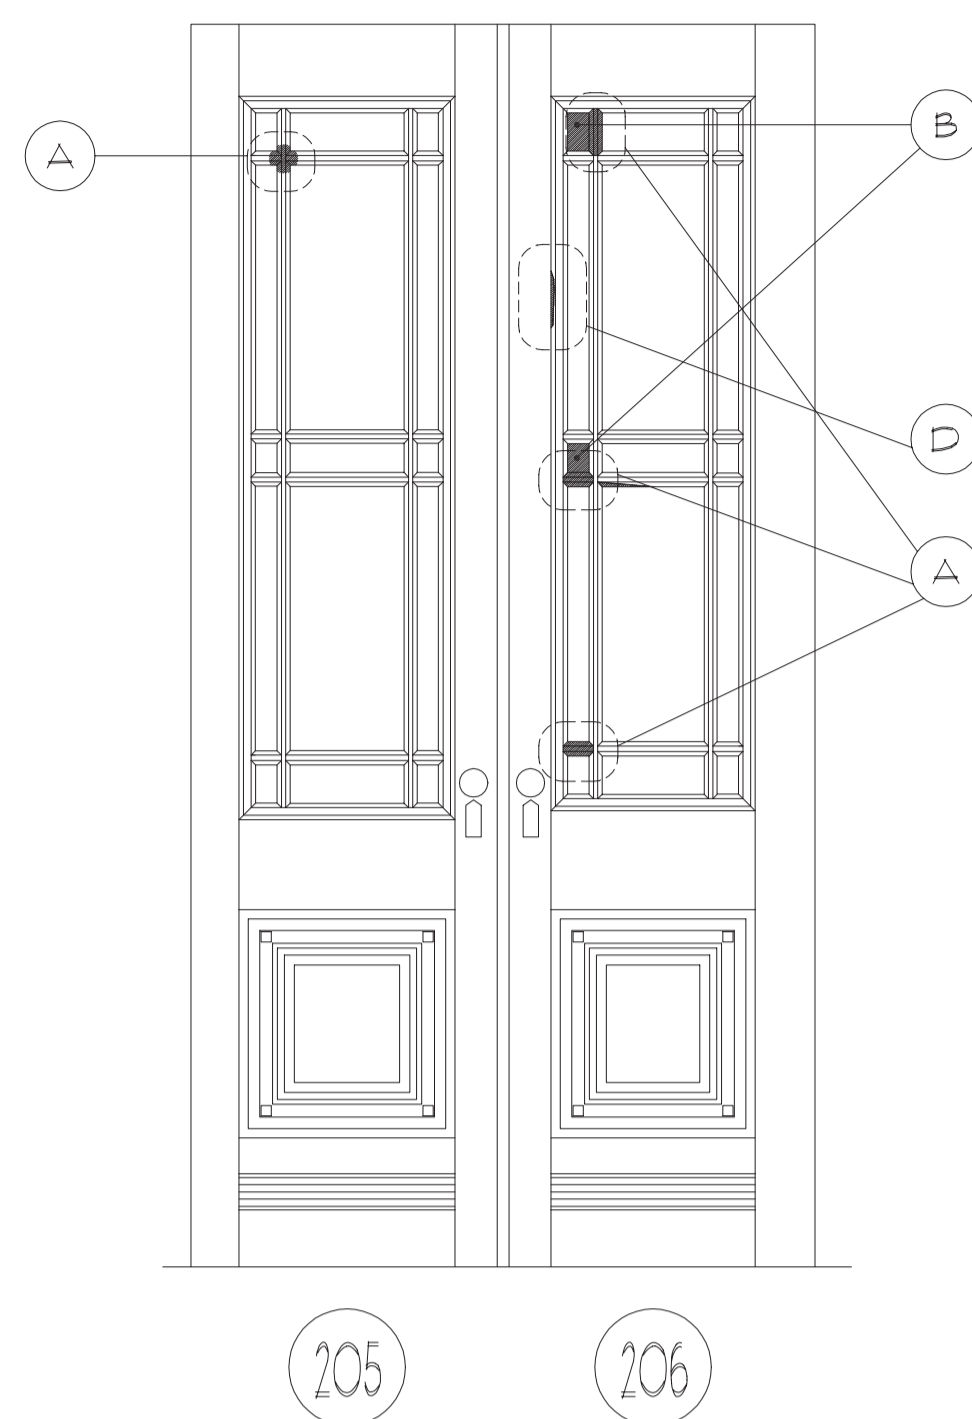




5 LOBBY DOOR ELEVS. SO. OBS. VIEW
SCALE : 3/4" = 1'-0"

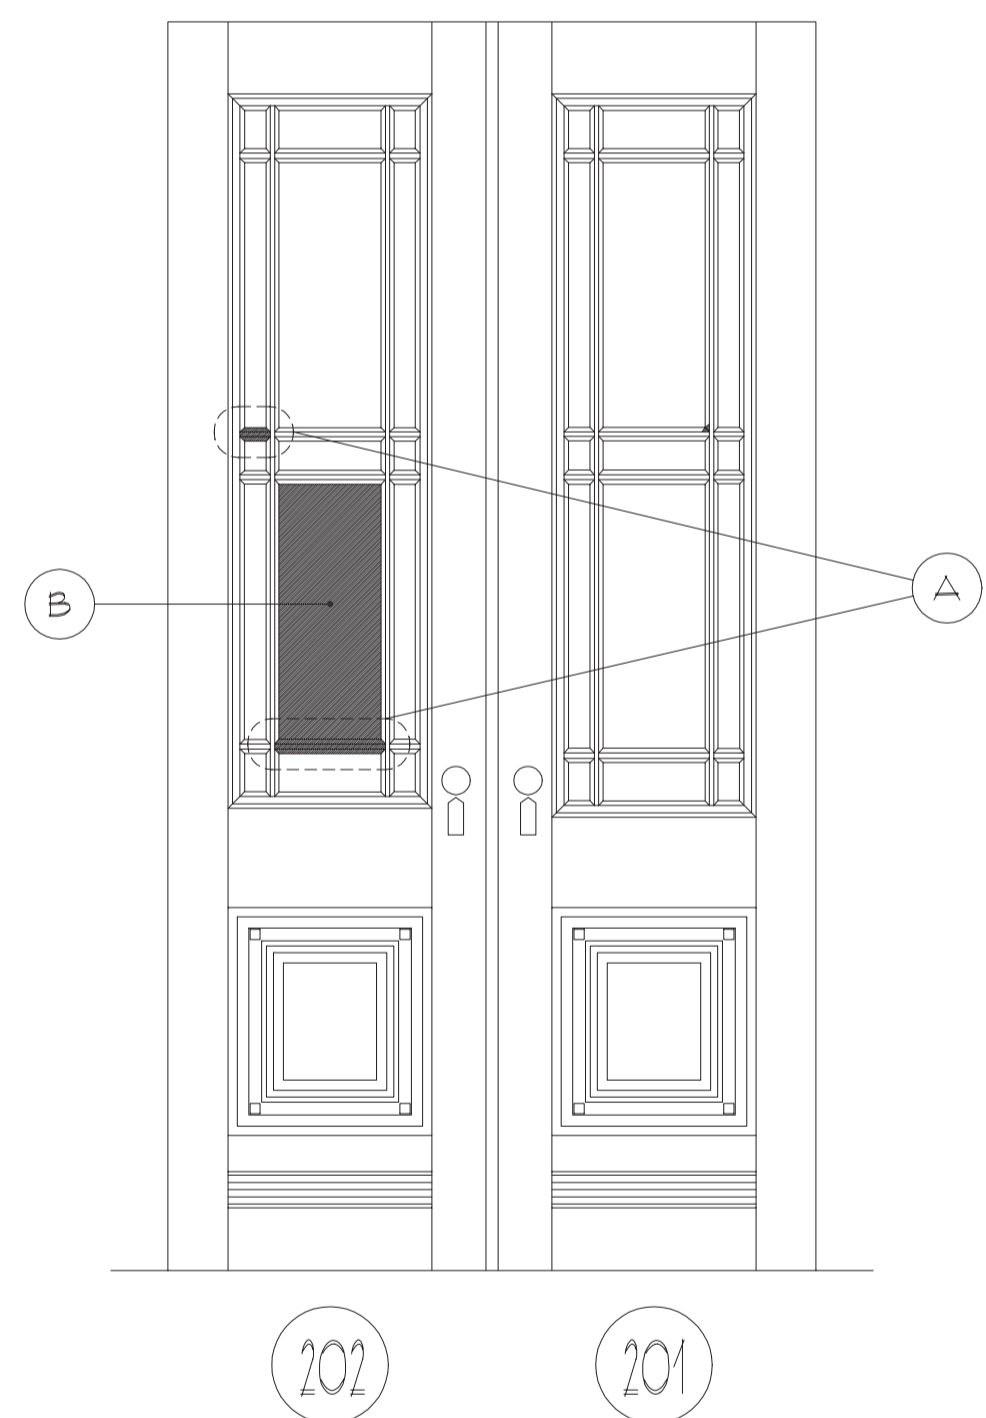

2 LOBBY DOOR ELEVS. NO. REV. VIEW
SCALE : 3/4" = 1'-0"

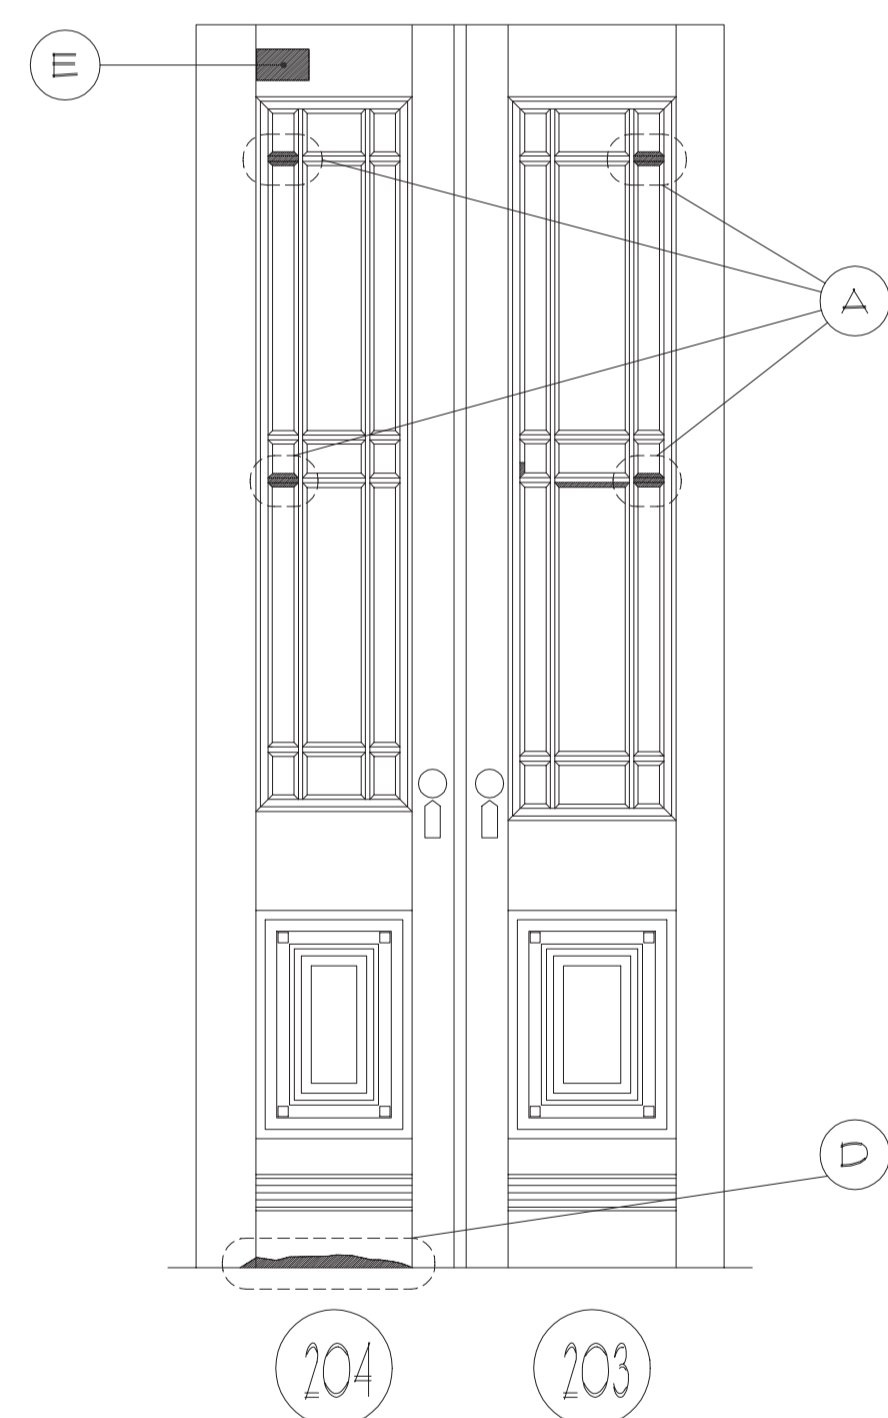

4 LOBBY DOOR ELEVS., EAST - REVERSE VIEW
SCALE : 3/4" = 1'-0"

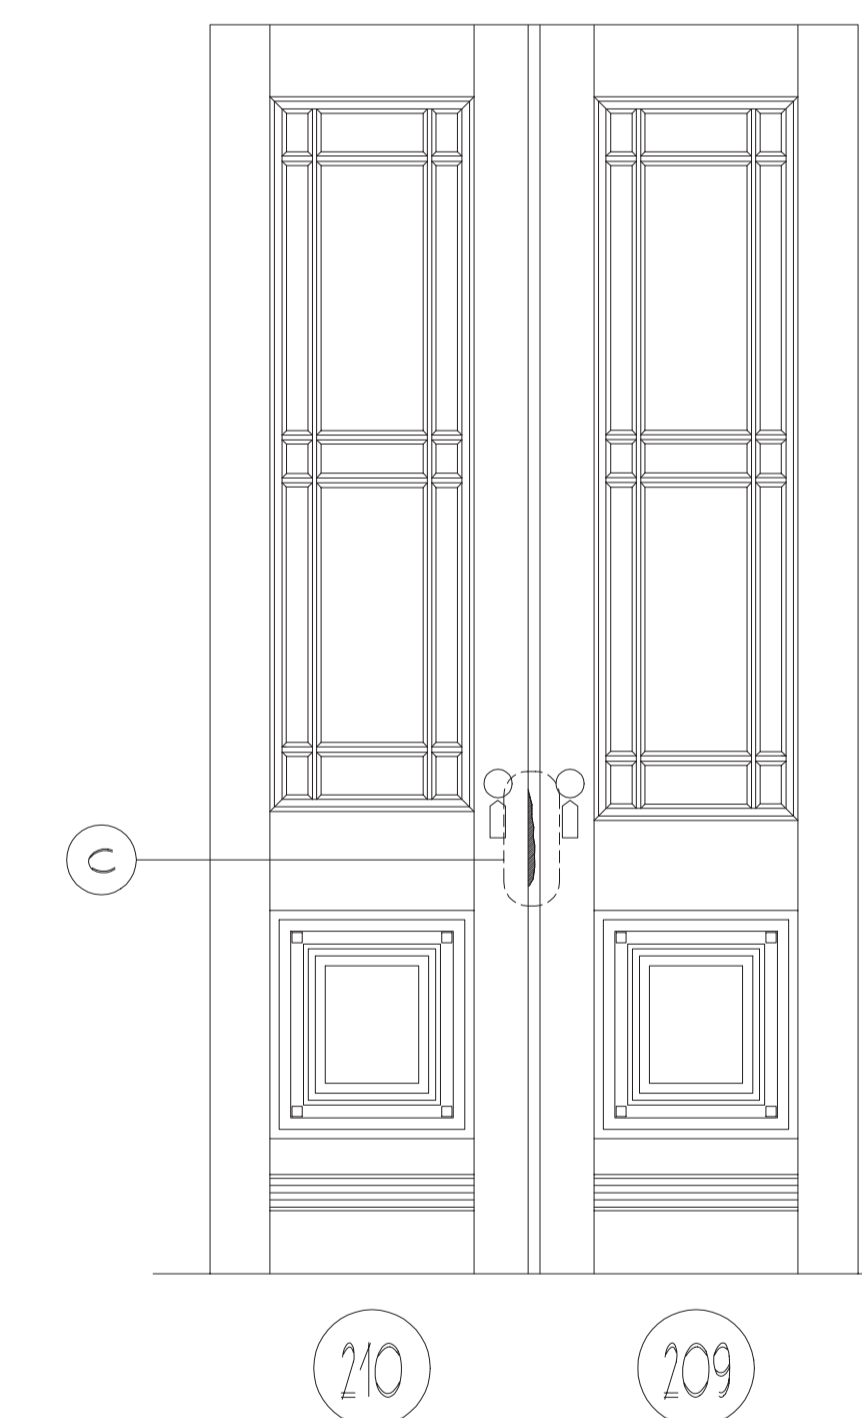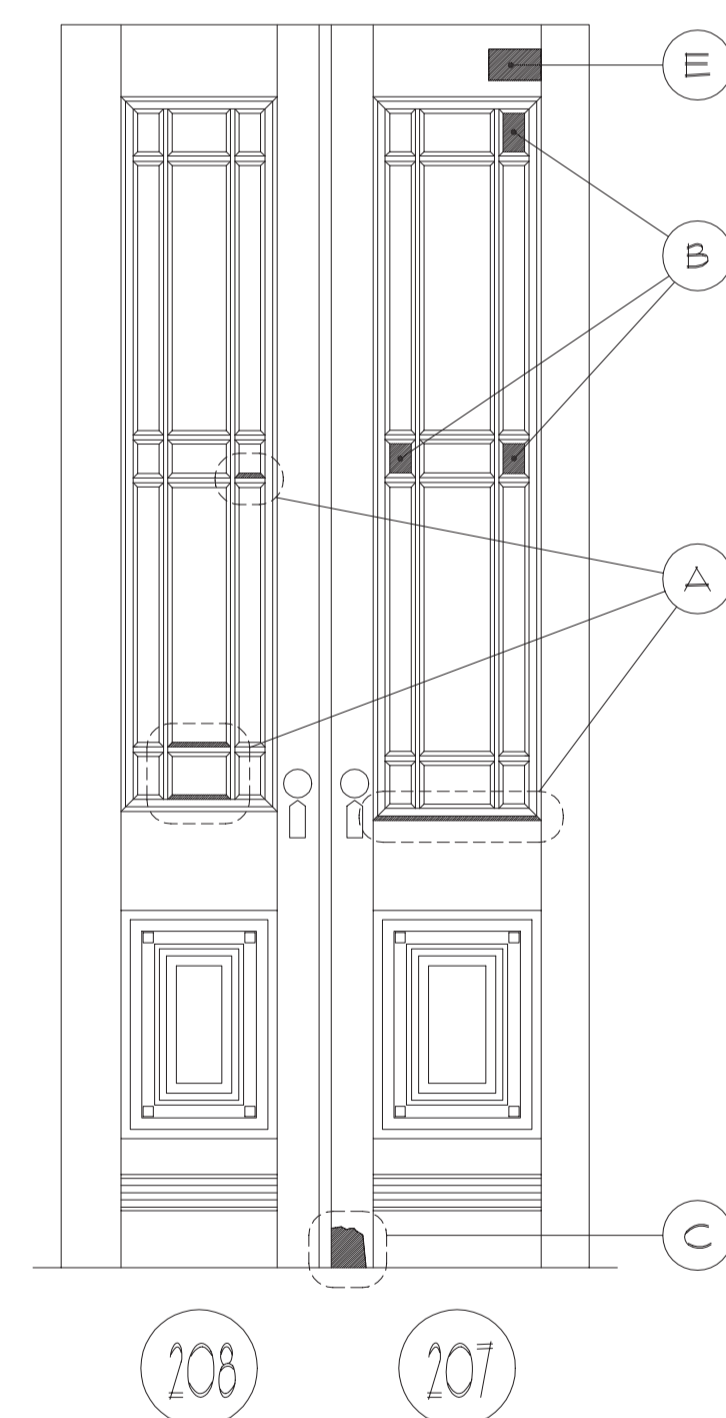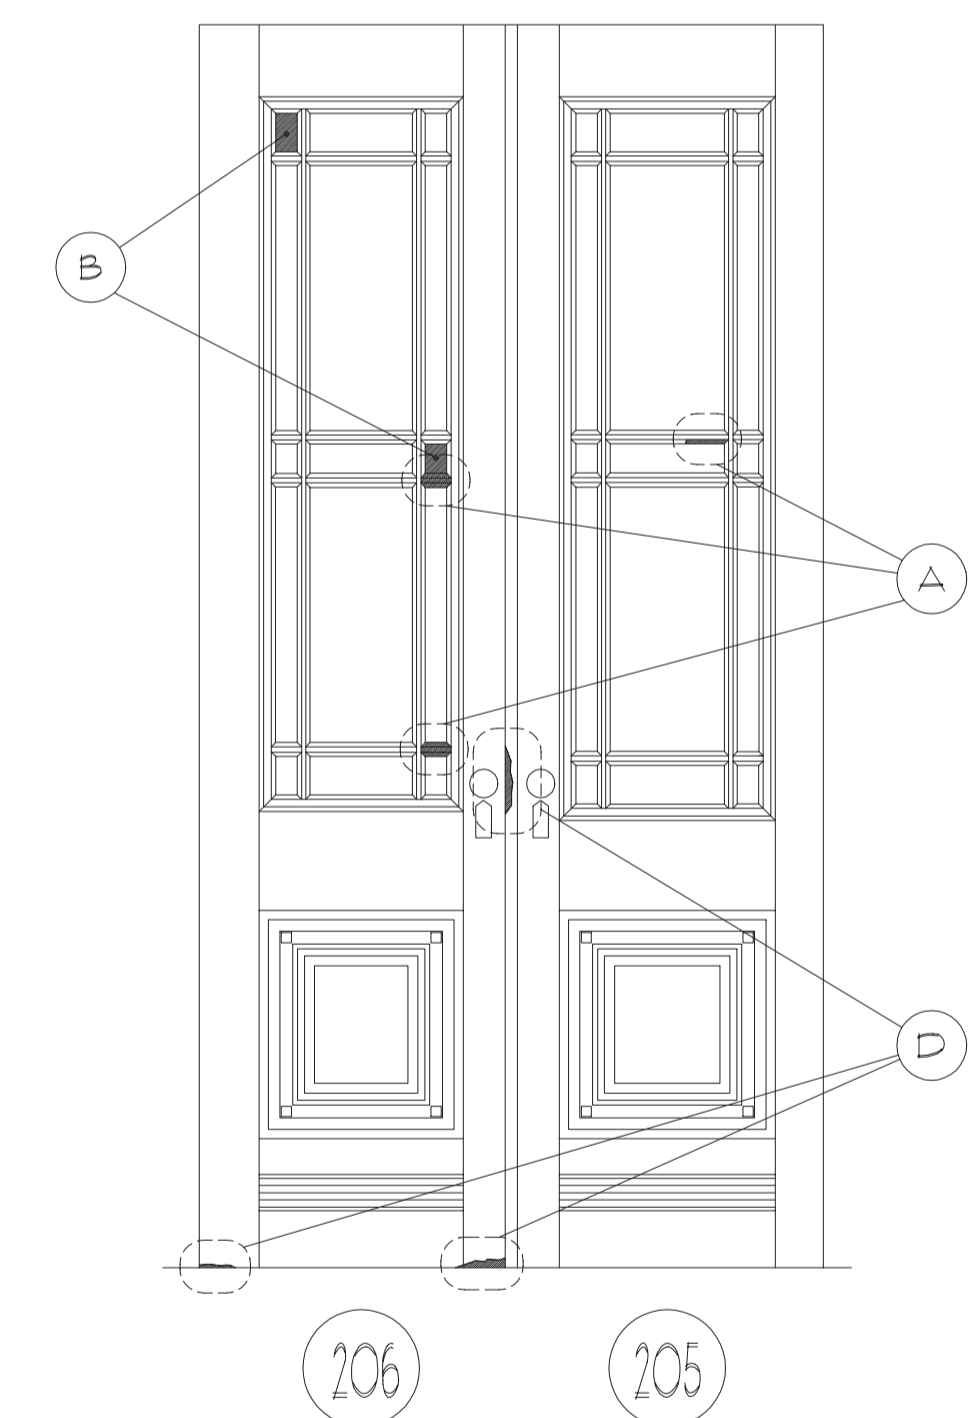


6 LOBBY DOOR ELEVS. SO. REV. VIEW
SCALE : 3/4" = 1'-0"

REPAIR ITEM		DOORS (FRONT / BACK)																			
		201	202	203	204	205	206	207	208	209	210	201	202	203	204	205	206	207	208	209	210
		F	B	F	B	F	B	F	B	F	B	F	B	F	B	F	B	F	B	F	B
MISSING OR ABRASED MUNTIN	A																				
CRACKED OR DISPLACED GLASS PANE	B																				
CRACKED OR ABRASED FINISH	C																				
DETERIORATED SOLID WOOD	D																				
DAMAGE FROM MISSING CLOSER / HARDWARE	E																				
DUTCHMAN LOCK / HARDWARE REPLACEMENT	F																				

3 DOOR RESTORATION SCHEDULE
SCALE : N/A

ISSUED FOR LMDC REVIEW 7/16/07
Issue/Revision Date

Date
July 16, 2007

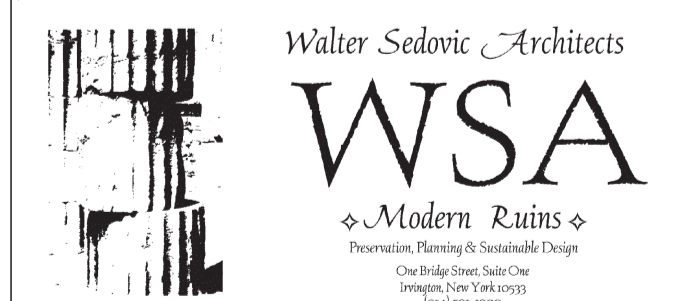

Scale
0' 1' 3' 6' 12'

Sheet Title
Main Lobby Interior Door Elevations

Drawing No.
A-7