




Eldridge Street  
Synagogue


Interior Restoration

Eldridge Street Project  
12 Eldridge Street  
New York, NY 10002


ISSUED FOR BID

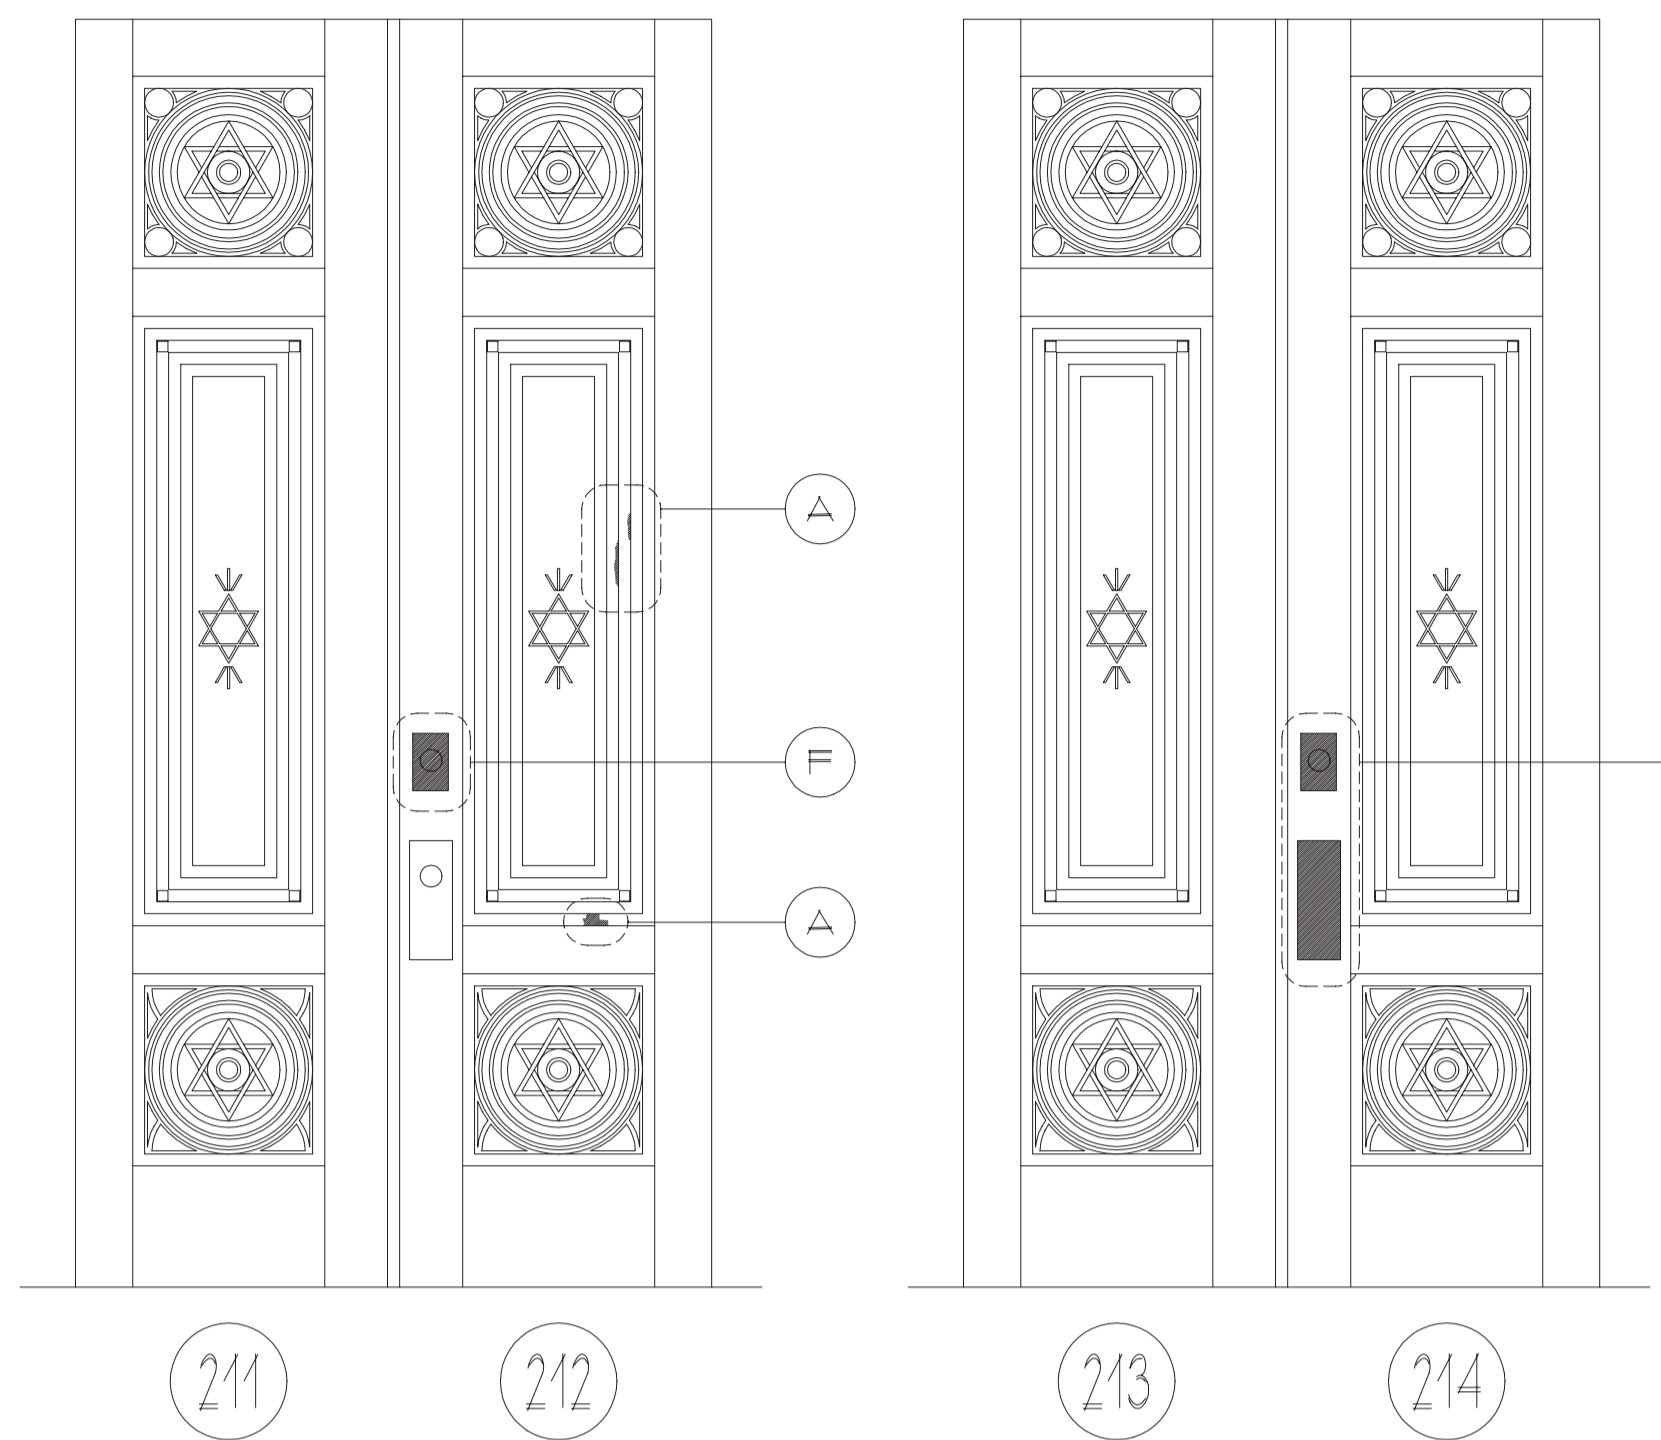


1 FRONT DOORS, OBVERSE ELEVATIONS  
SCALE : 3/4" = 1'-0"

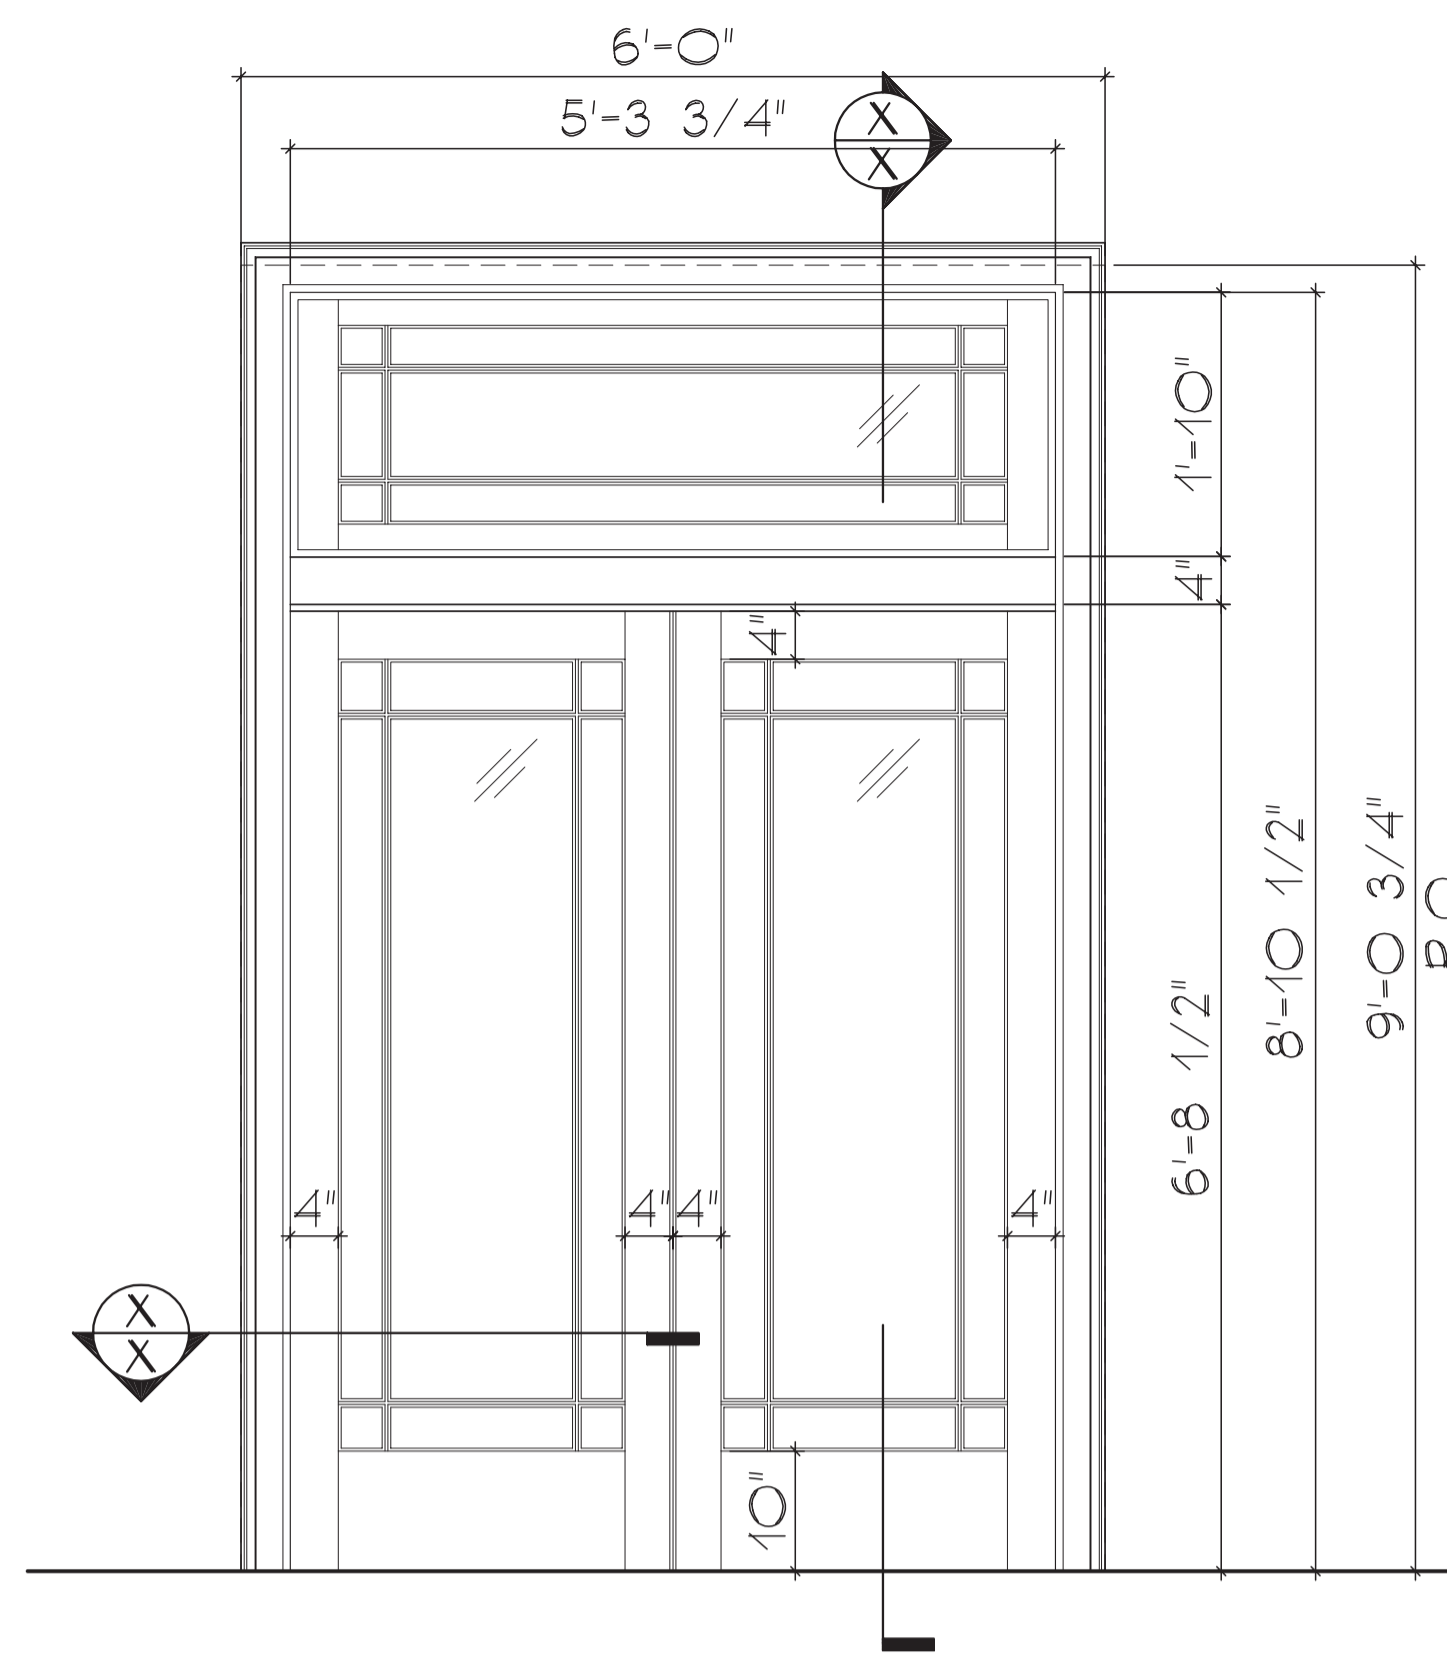

3 GIFT SHOP DOOR ELEVATION  
SCALE : 3/4" = 1'-0"

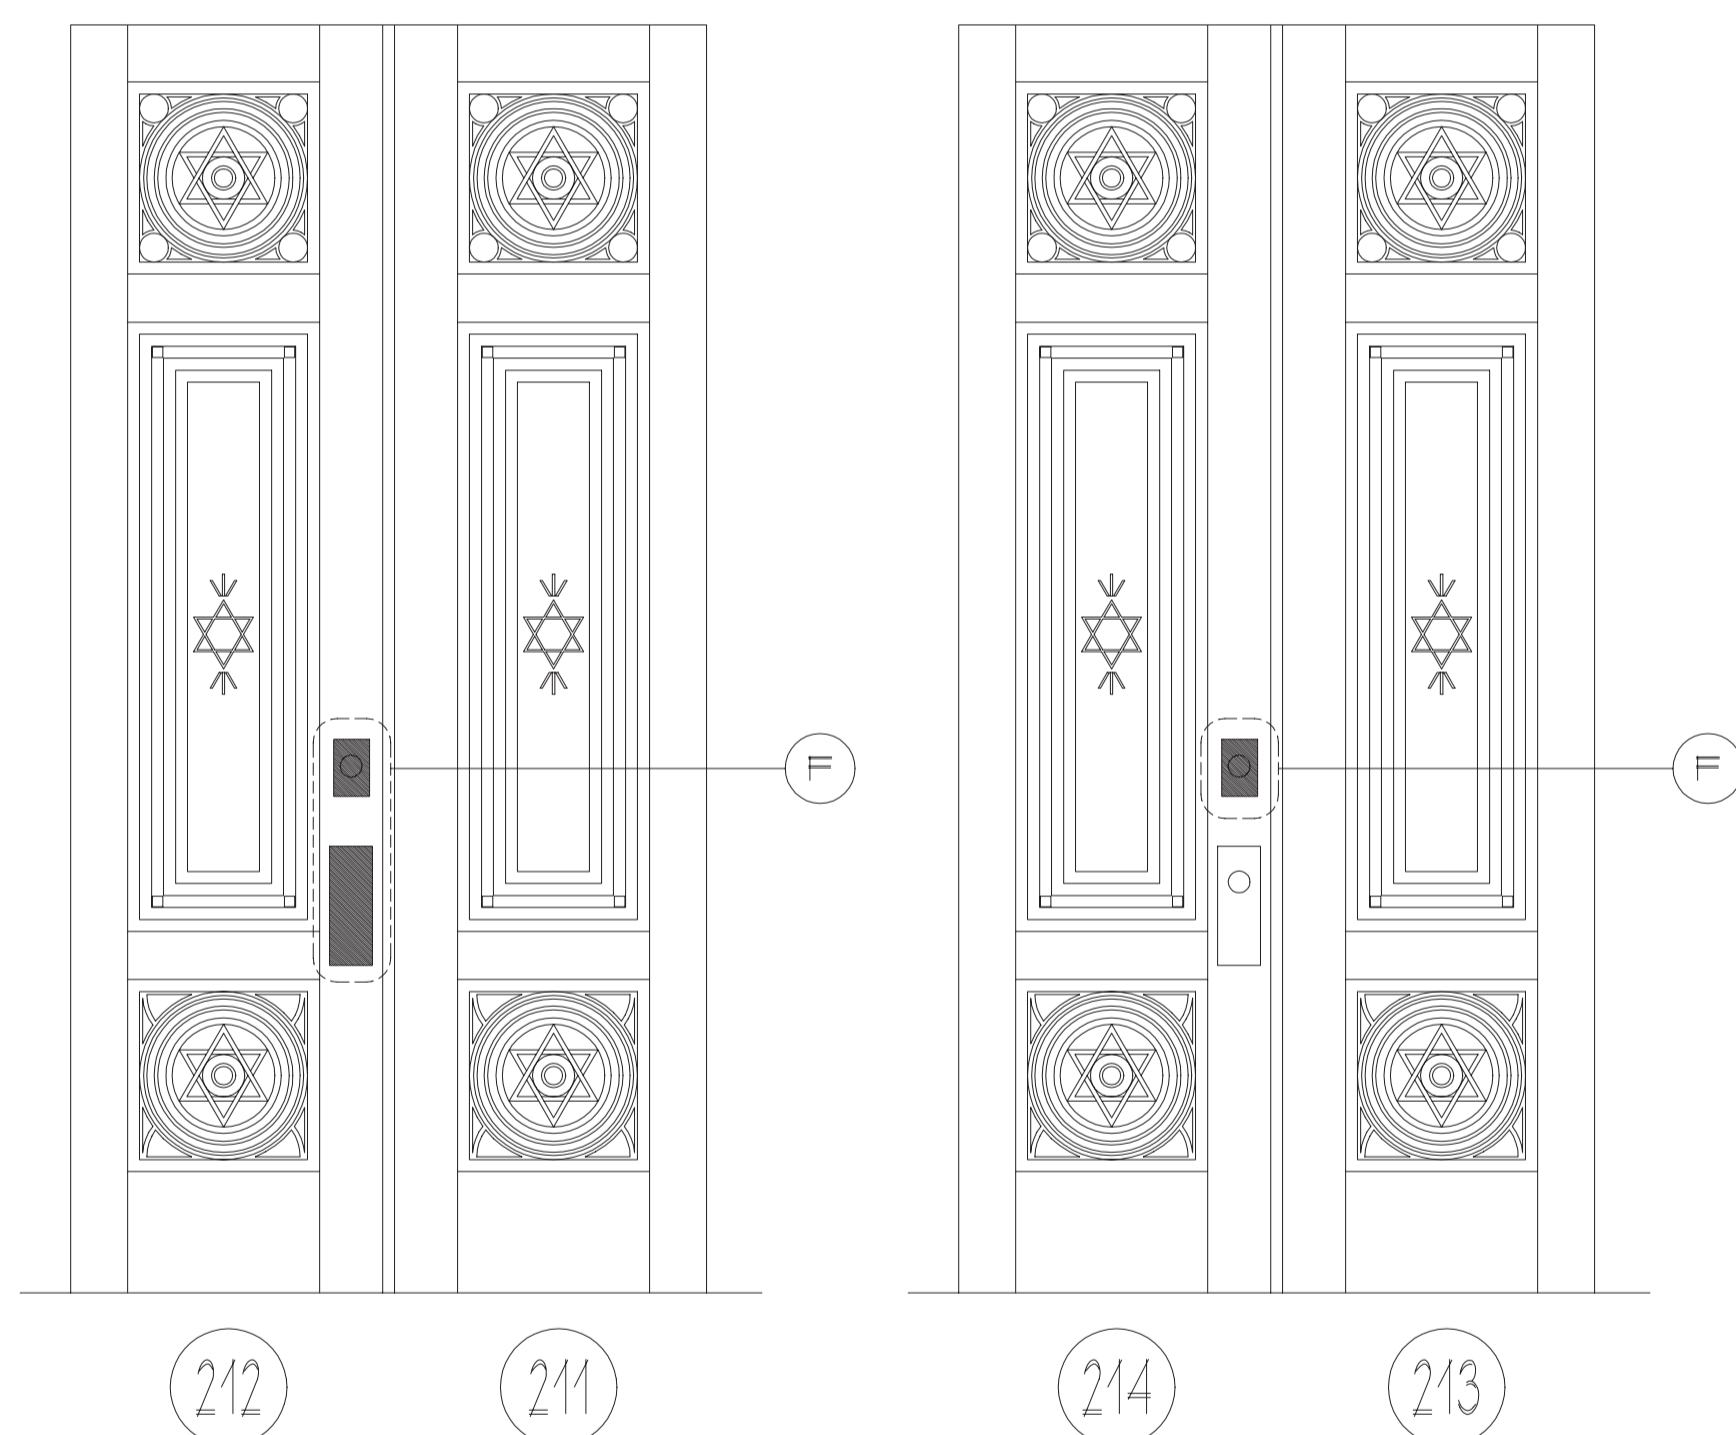

2 FRONT DOORS, REVERSE ELEVATIONS  
SCALE : 3/4" = 1'-0"

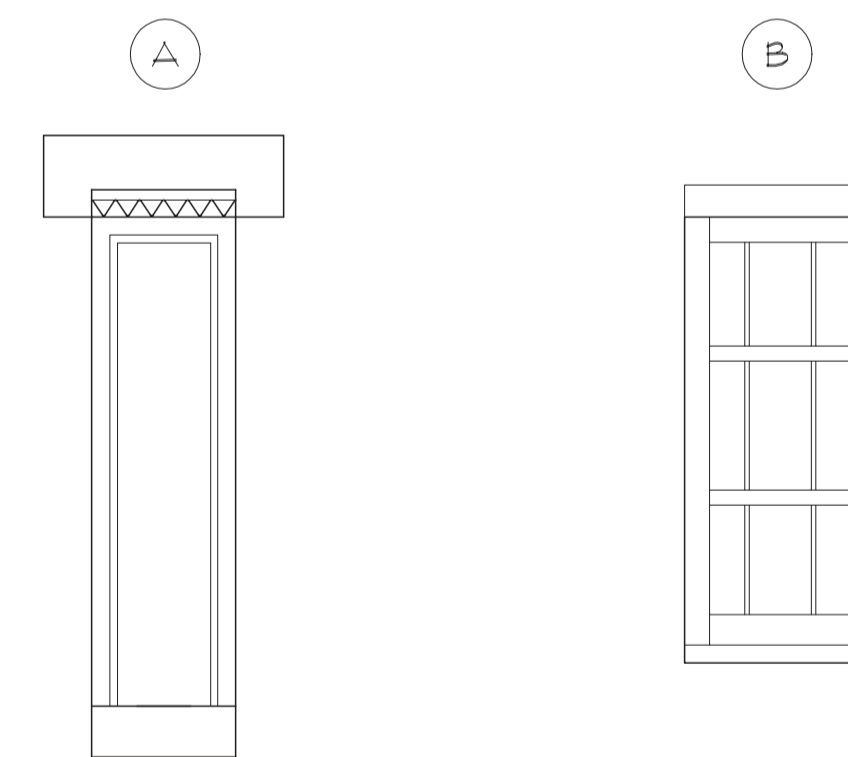

2 BASEMENT WINDOW ELEVATIONS, TYP.  
SCALE : 3/4" = 1'-0"

REPAIR ITEM	DOORS (FRONT / BACK)							
	211		212		213		214	
	F	B	F	B	F	B	F	B
MISSING OR ABRADED MUNTIN								
CRACKED OR DISPLACED GLASS PANE								
CRACKED OR ABRADED FINISH								
PETERIORATED SOLID WOOD								
DAMAGE FROM MISSING CLOSER / HARDWARE								
DUTCHMAN LOCK / HARDWARE REPLACEMENT								



3 DOOR RESTORATION SCHEDULE  
SCALE : N/A

WINDOW NUMBER	WINDOW TYPE	WINDOW DESCRIPTION		MASONRY OPENING (DIMS. TO BE V.I.F.)	
		SASH	GLAZING	WIDTH	HEIGHT
101	A	NEW	1/4" LAMINATED - CLEAR	1'-2"	3'-8"
102	A	RESTD.	1/4" LAMINATED - CLEAR	1'-2"	3'-8"
103	B	NEW	1/4" LAMINATED - CLEAR	1'-4"	2'-11"
104	B	NEW	1/4" LAMINATED - CLEAR	1'-4"	2'-11"
105	A	NEW	1/4" LAMINATED - CLEAR	1'-2"	3'-8"
106	A	NEW	1/4" LAMINATED - CLEAR	1'-2"	3'-8"

3 DOOR RESTORATION SCHEDULE  
SCALE : N/A

ISSUED FOR LMDC REVIEW 7/16/07  
Issue/Revision Date

Date  
July 16, 2007

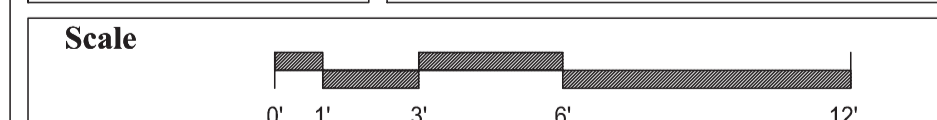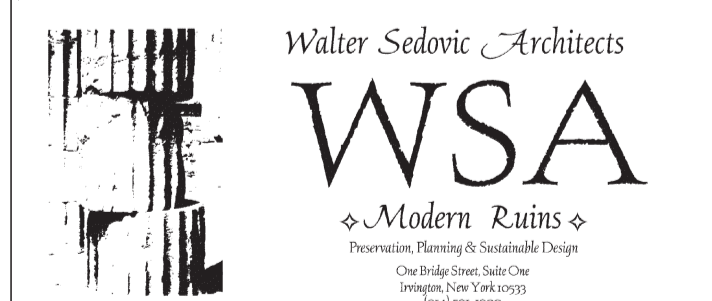

Sheet Title Drawing No.

Door & Window  
Elevations

A-8