

Eldridge Street  
Synagogue

Interior Restoration &  
Faux Finishes

Eldridge Street Project  
12 Eldridge Street  
New York, NY 10002

ISSUED FOR BID

ADDENDUM 1	09/10/07
ISSUED FOR BID	08/23/07
ISSUED FOR LMDC REVIEW	08/20/07
Issue/Revision	Date


Date  
**August 20, 2007**



Scale  
**As Noted**


Sheet Title  
**Interior Elevations**

Drawing No.  
**A-4**

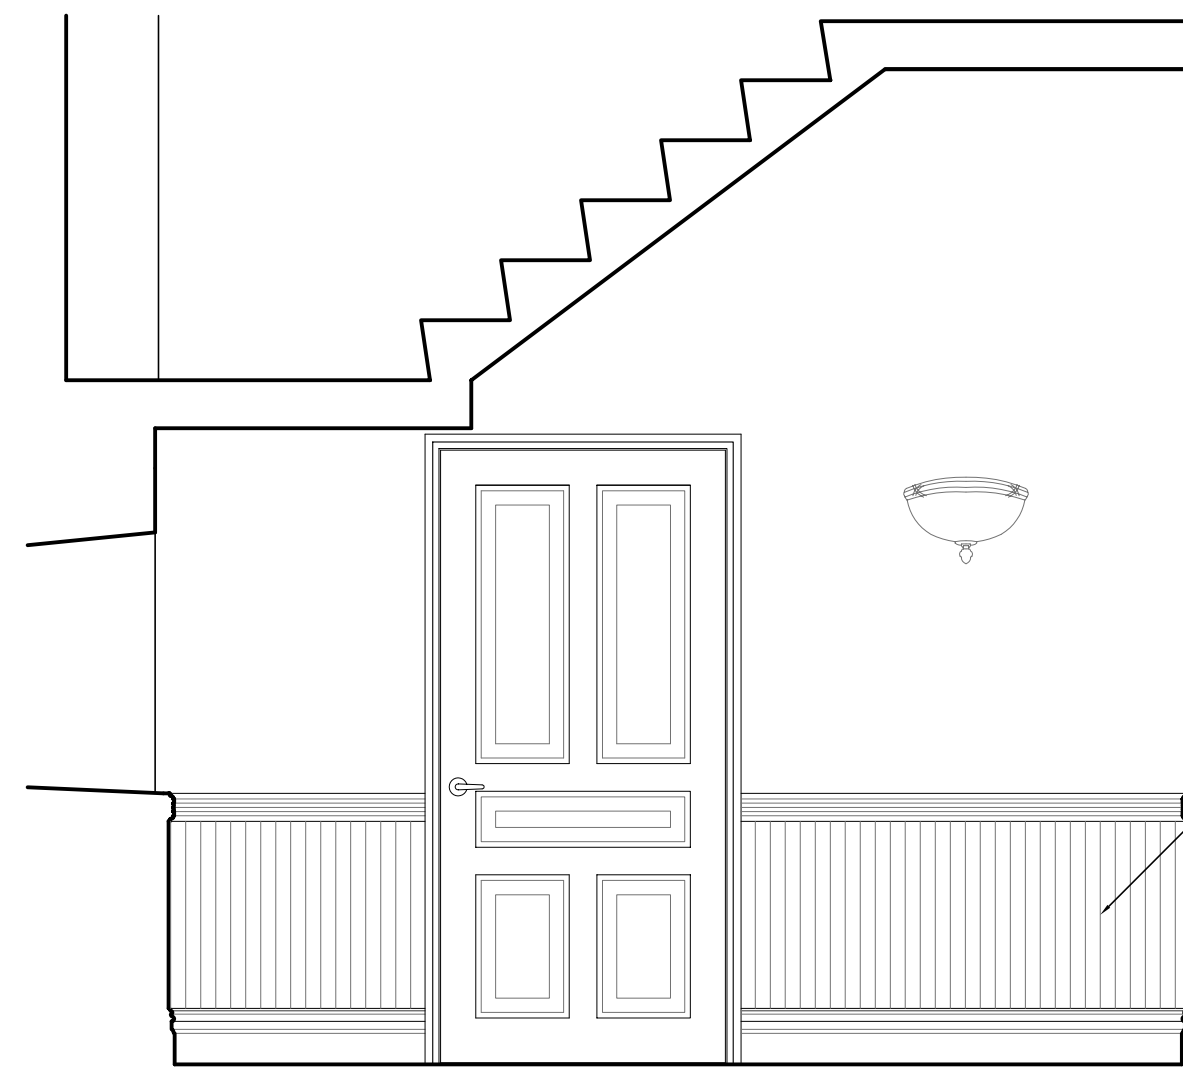


1 ADA ENTRANCE LOBBY  
SCALE: 1/2" = 1'-0"

FAUX GRAINING &  
WAINSCOT

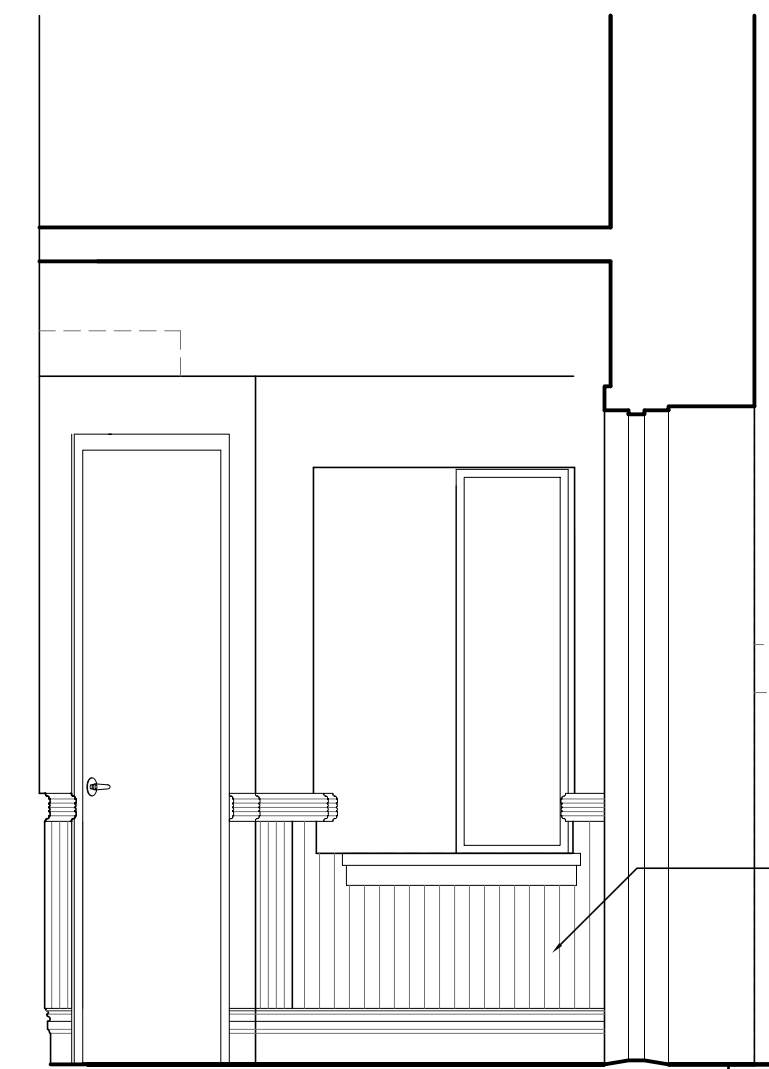


2 ADA ENTRANCE LOBBY  
SCALE: 1/2" = 1'-0"

FAUX GRAINING &  
WAINSCOT

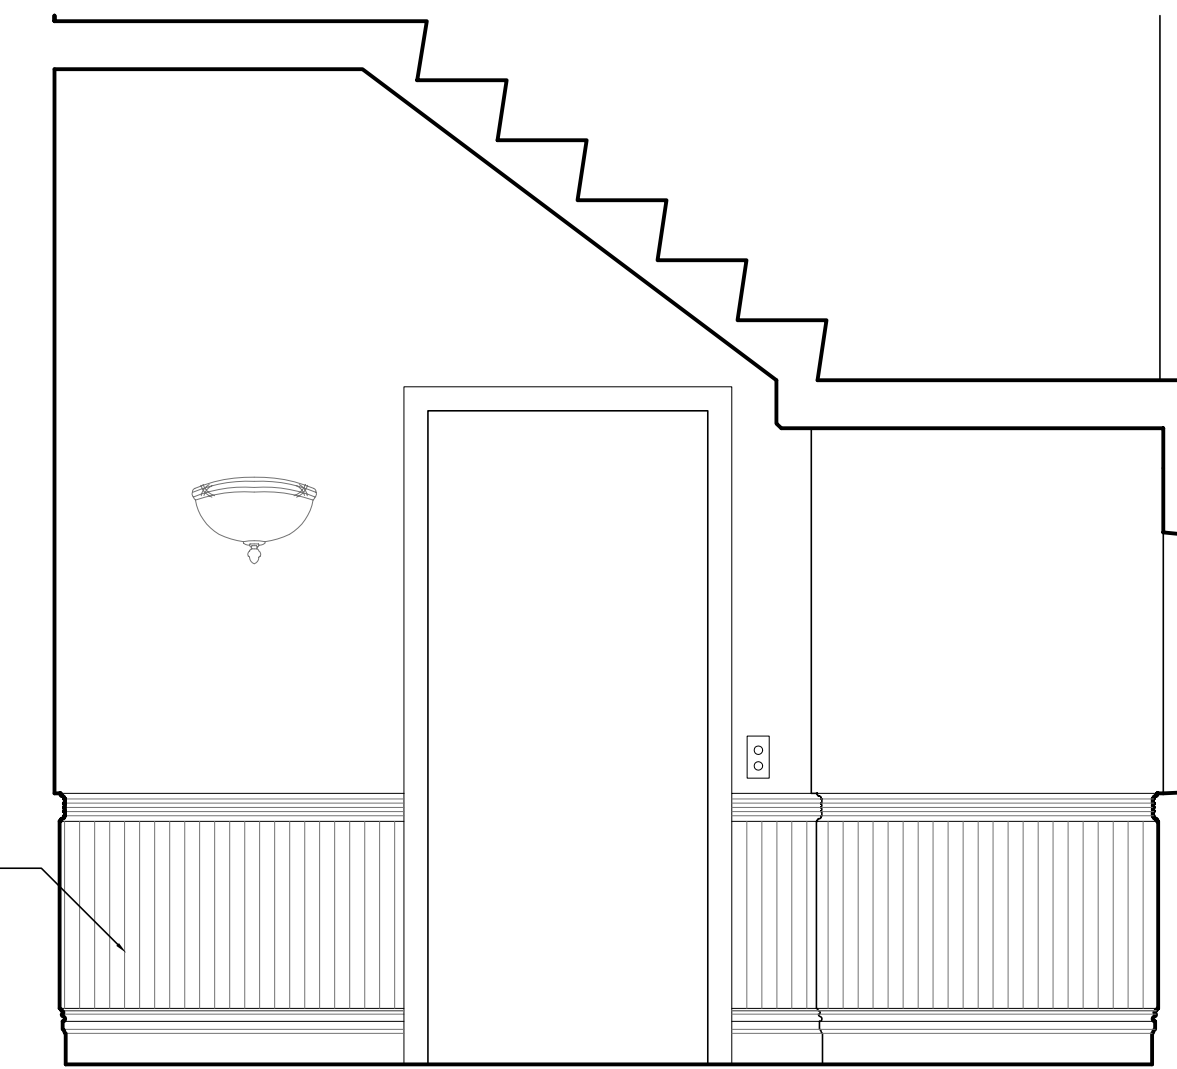

3 ADA ENTRANCE LOBBY  
SCALE: 1/2" = 1'-0"

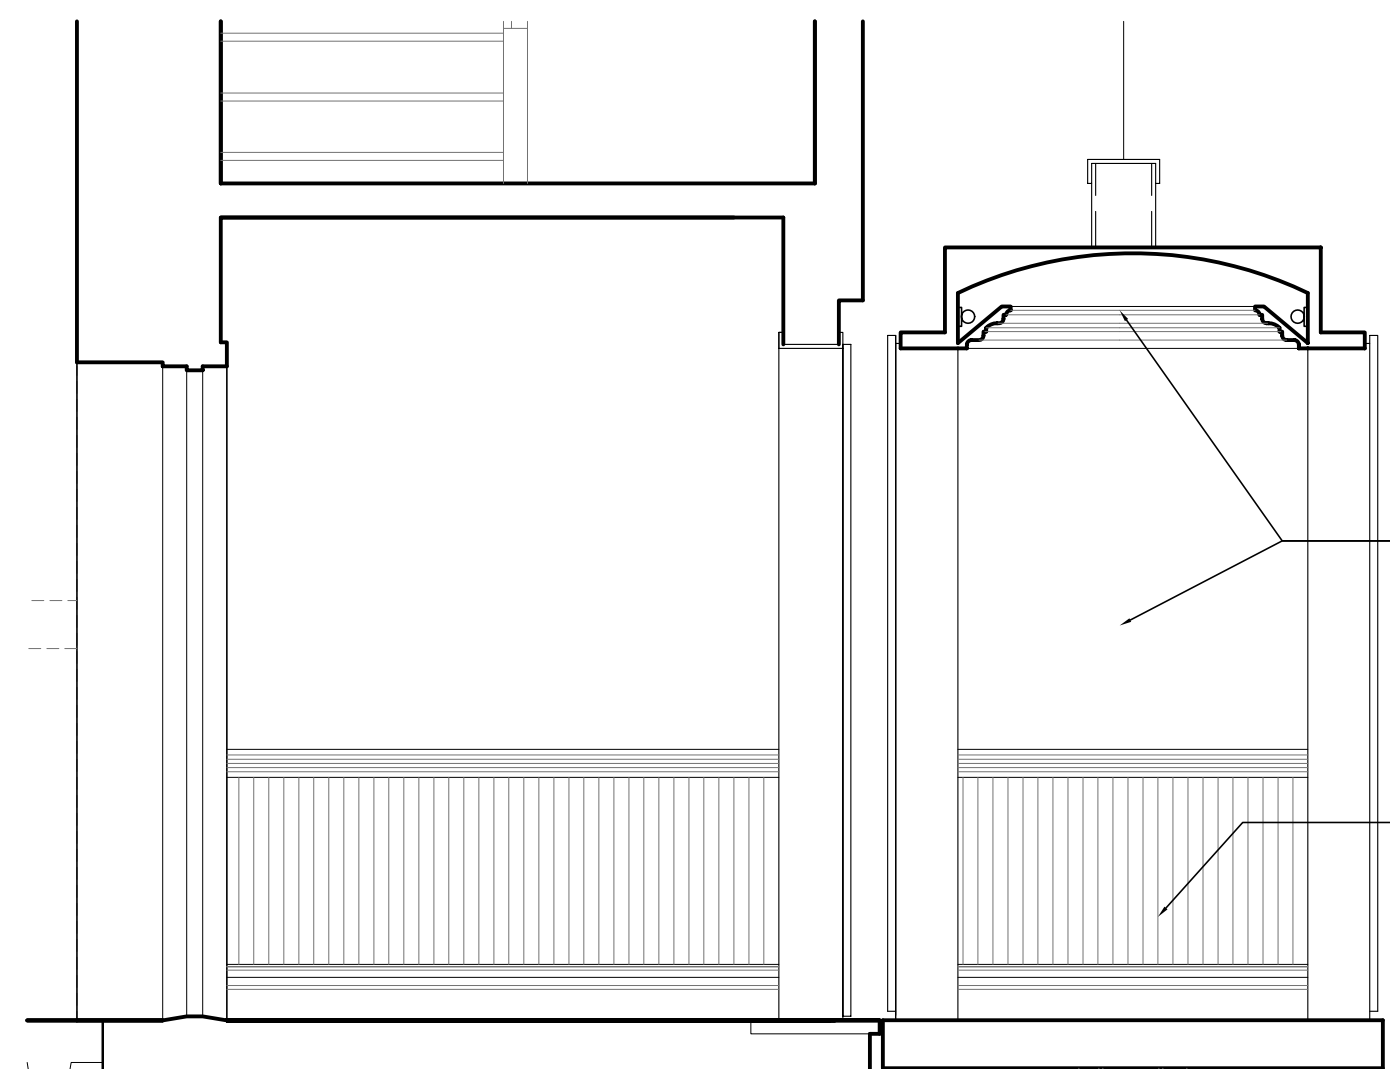


4 ADA ENTRANCE LOBBY  
SCALE: 1/2" = 1'-0"

EXISTING ACCESS PANEL  
ABOVE SHOWN DASHED


DECORATIVE PAINT & STENCIL  
& WALLS TO MATCH DIAPER  
PATTERN @ MAIN SANCTUARY

DECORATIVE PAINT ON  
SCREEN @ CEILING TO  
MATCH DIAPER PATTERN @  
MAIN SANCTUARY

FAUX GRAINING & WAINSCOT  
(ALL FOUR WALLS)

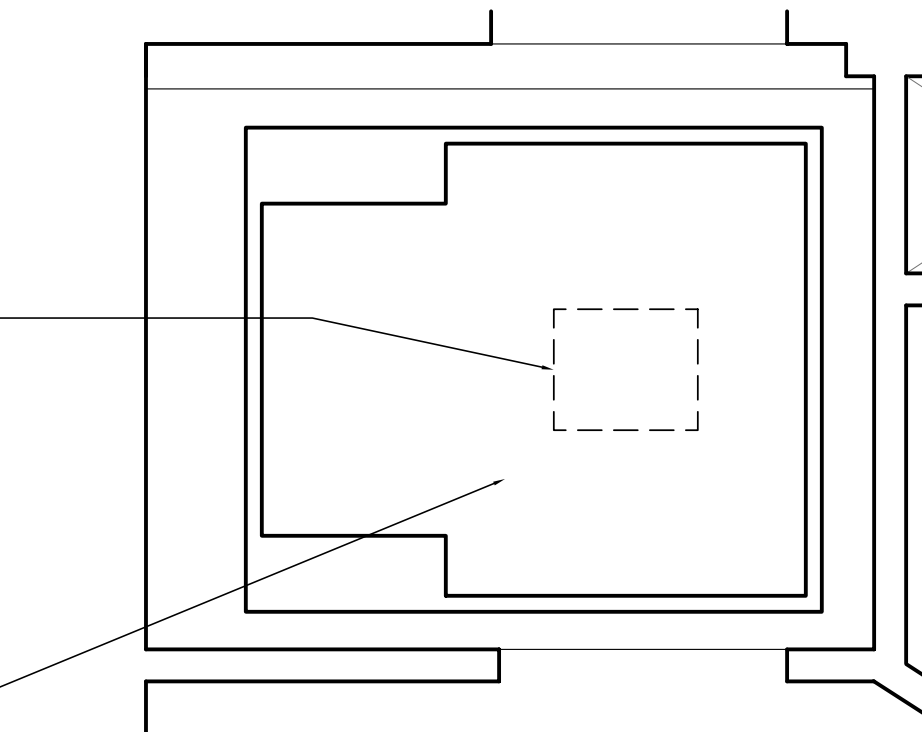


5 ELEVATOR RCP  
SCALE: 1/2" = 1'-0"

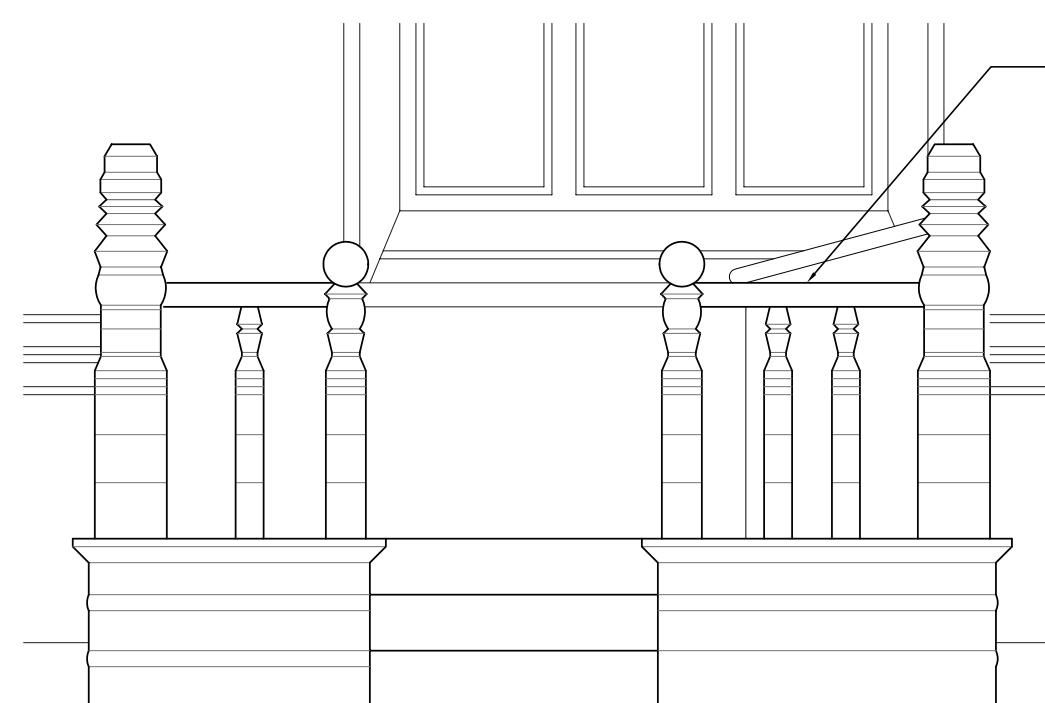


6 MAIN SANCTUARY BIMAH  
SCALE: 1/2" = 1'-0"

RESTORATION OF CLEAR  
FINISH @ BIMAH INCLUDING,  
BUT NOT LIMITED TO,  
POSTS, RAILS &  
BALUSTERS, ALL SIDES

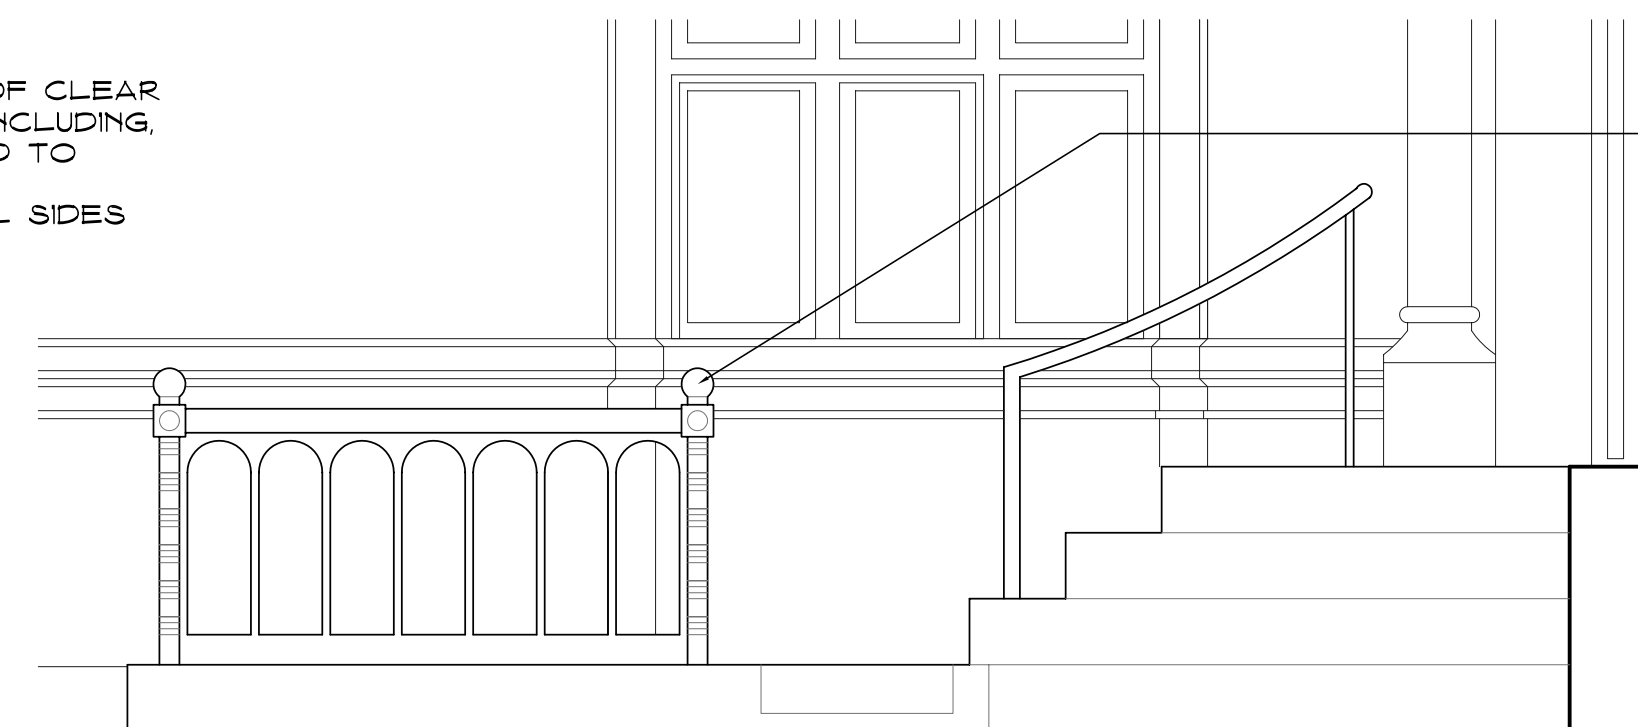

7 MAIN SANCTUARY ARK  
SCALE: 1/2" = 1'-0"

RESTORATION OF CLEAR  
FINISH @ ARK INCLUDING,  
BUT NOT LIMITED TO,  
POSTS, RAILS & PANELING,  
ALL SIDES

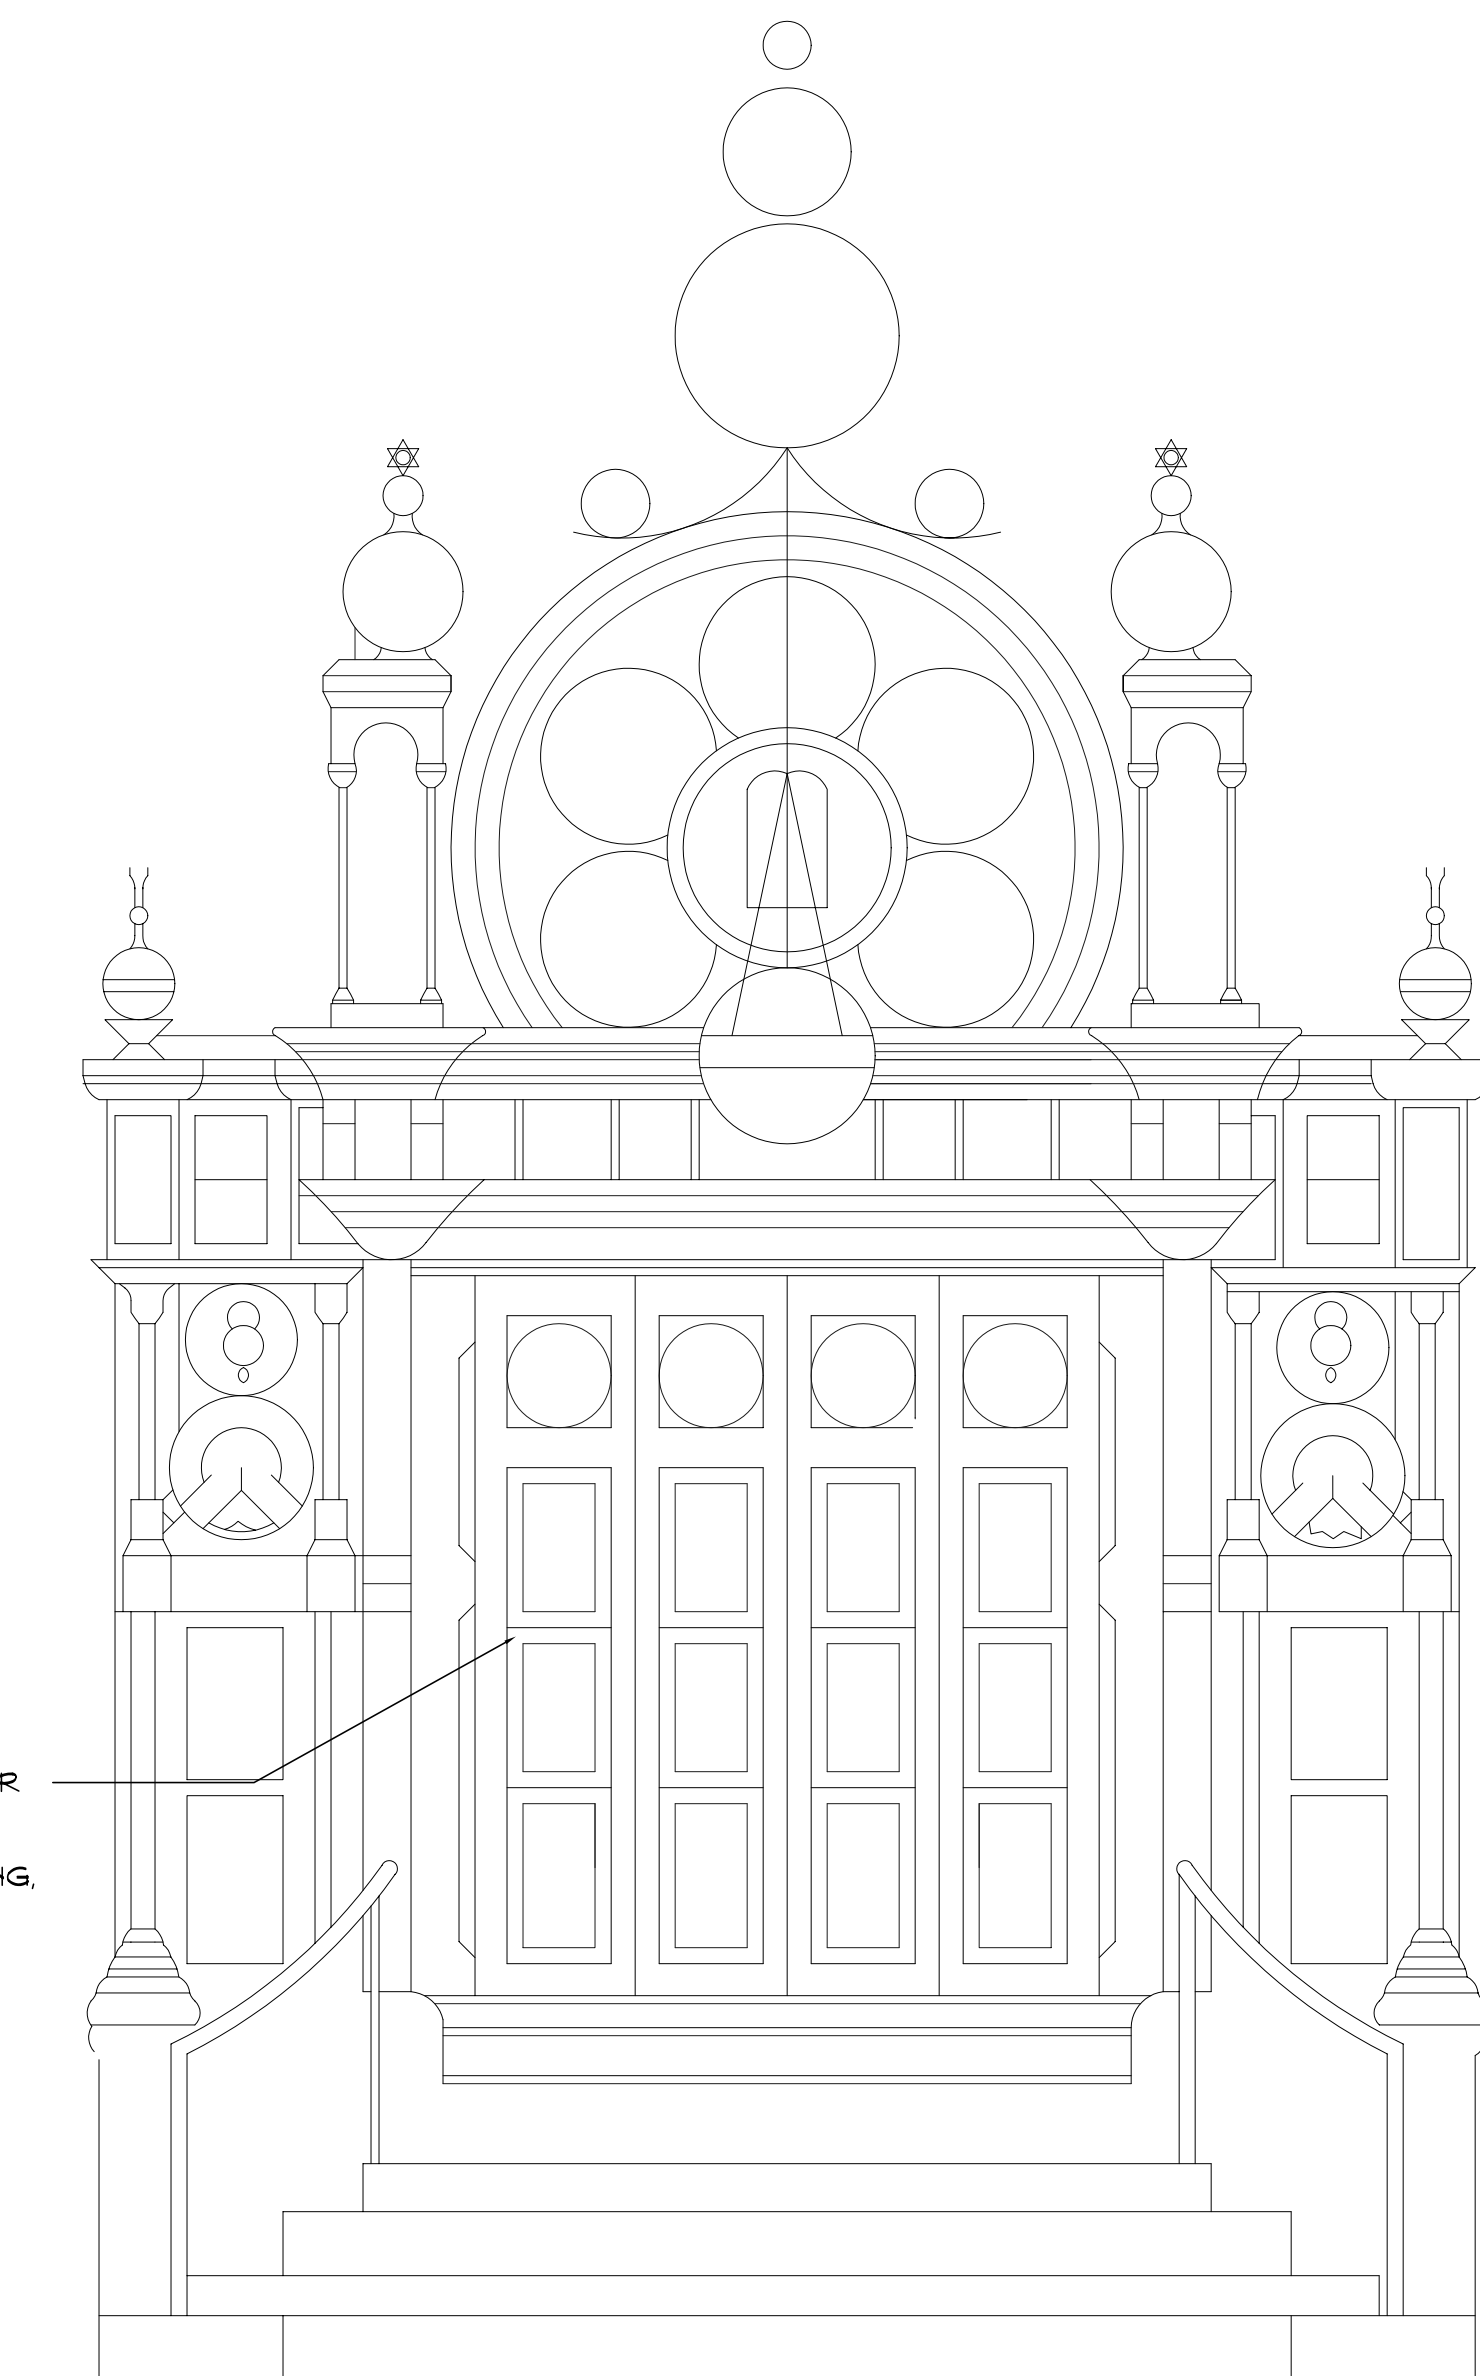

8 MAIN SANCTUARY ARK  
SCALE: 1/2" = 1'-0"