



# Eldridge Street Synagogue


## Interior Restoration

Eldridge Street Project  
12 Eldridge Street  
New York, NY 10002

ISSUED FOR BID


ISSUED FOR LMDC REVIEW 7/16/07  
Issue/Revision Date

Date July 16, 2007

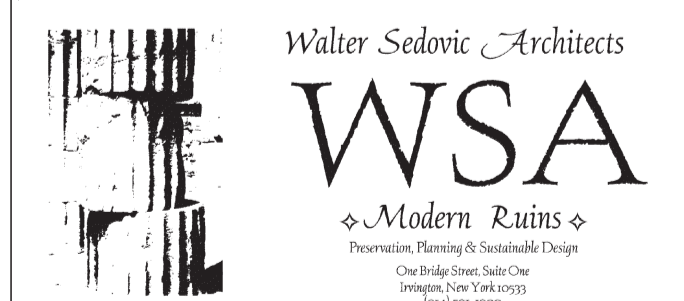


Scale 0' 1' 3' 6' 12'

Sheet Title Drawing No.  
Main Lobby Plan &  
Interior Elevation Details **A-5**

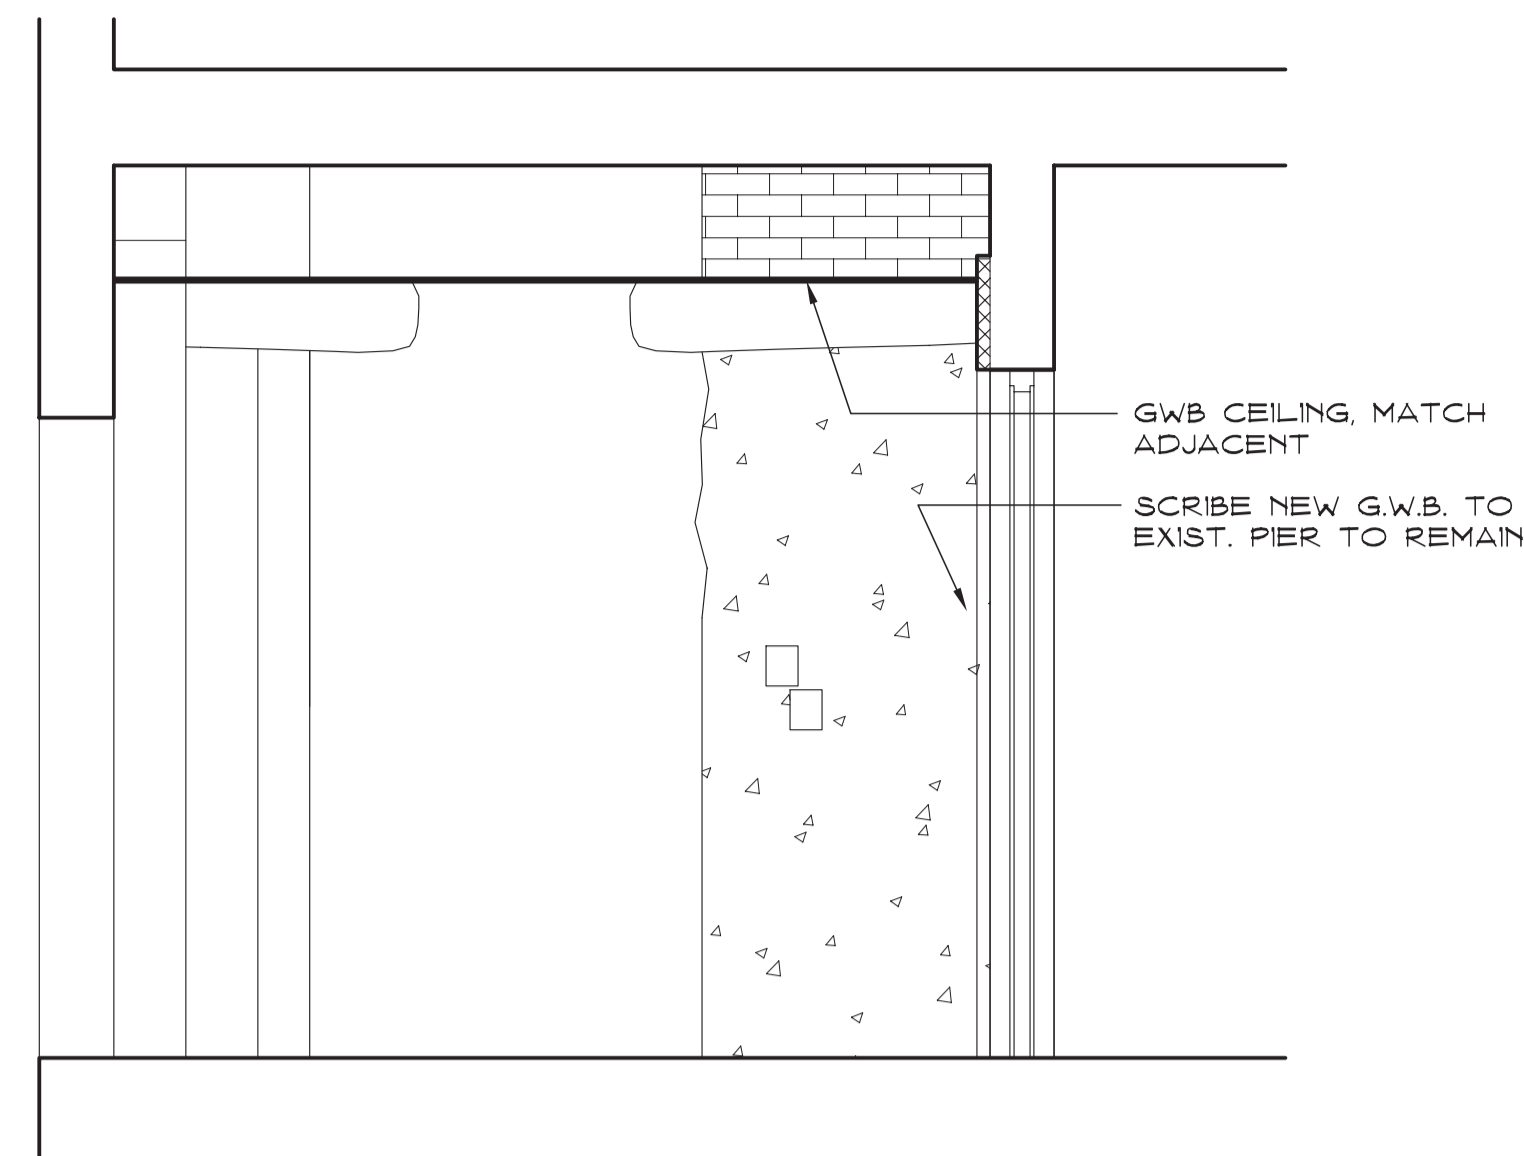

**1** ELEVATION @ ADA LOBBY  
SCALE : 1/2" = 1'-0"

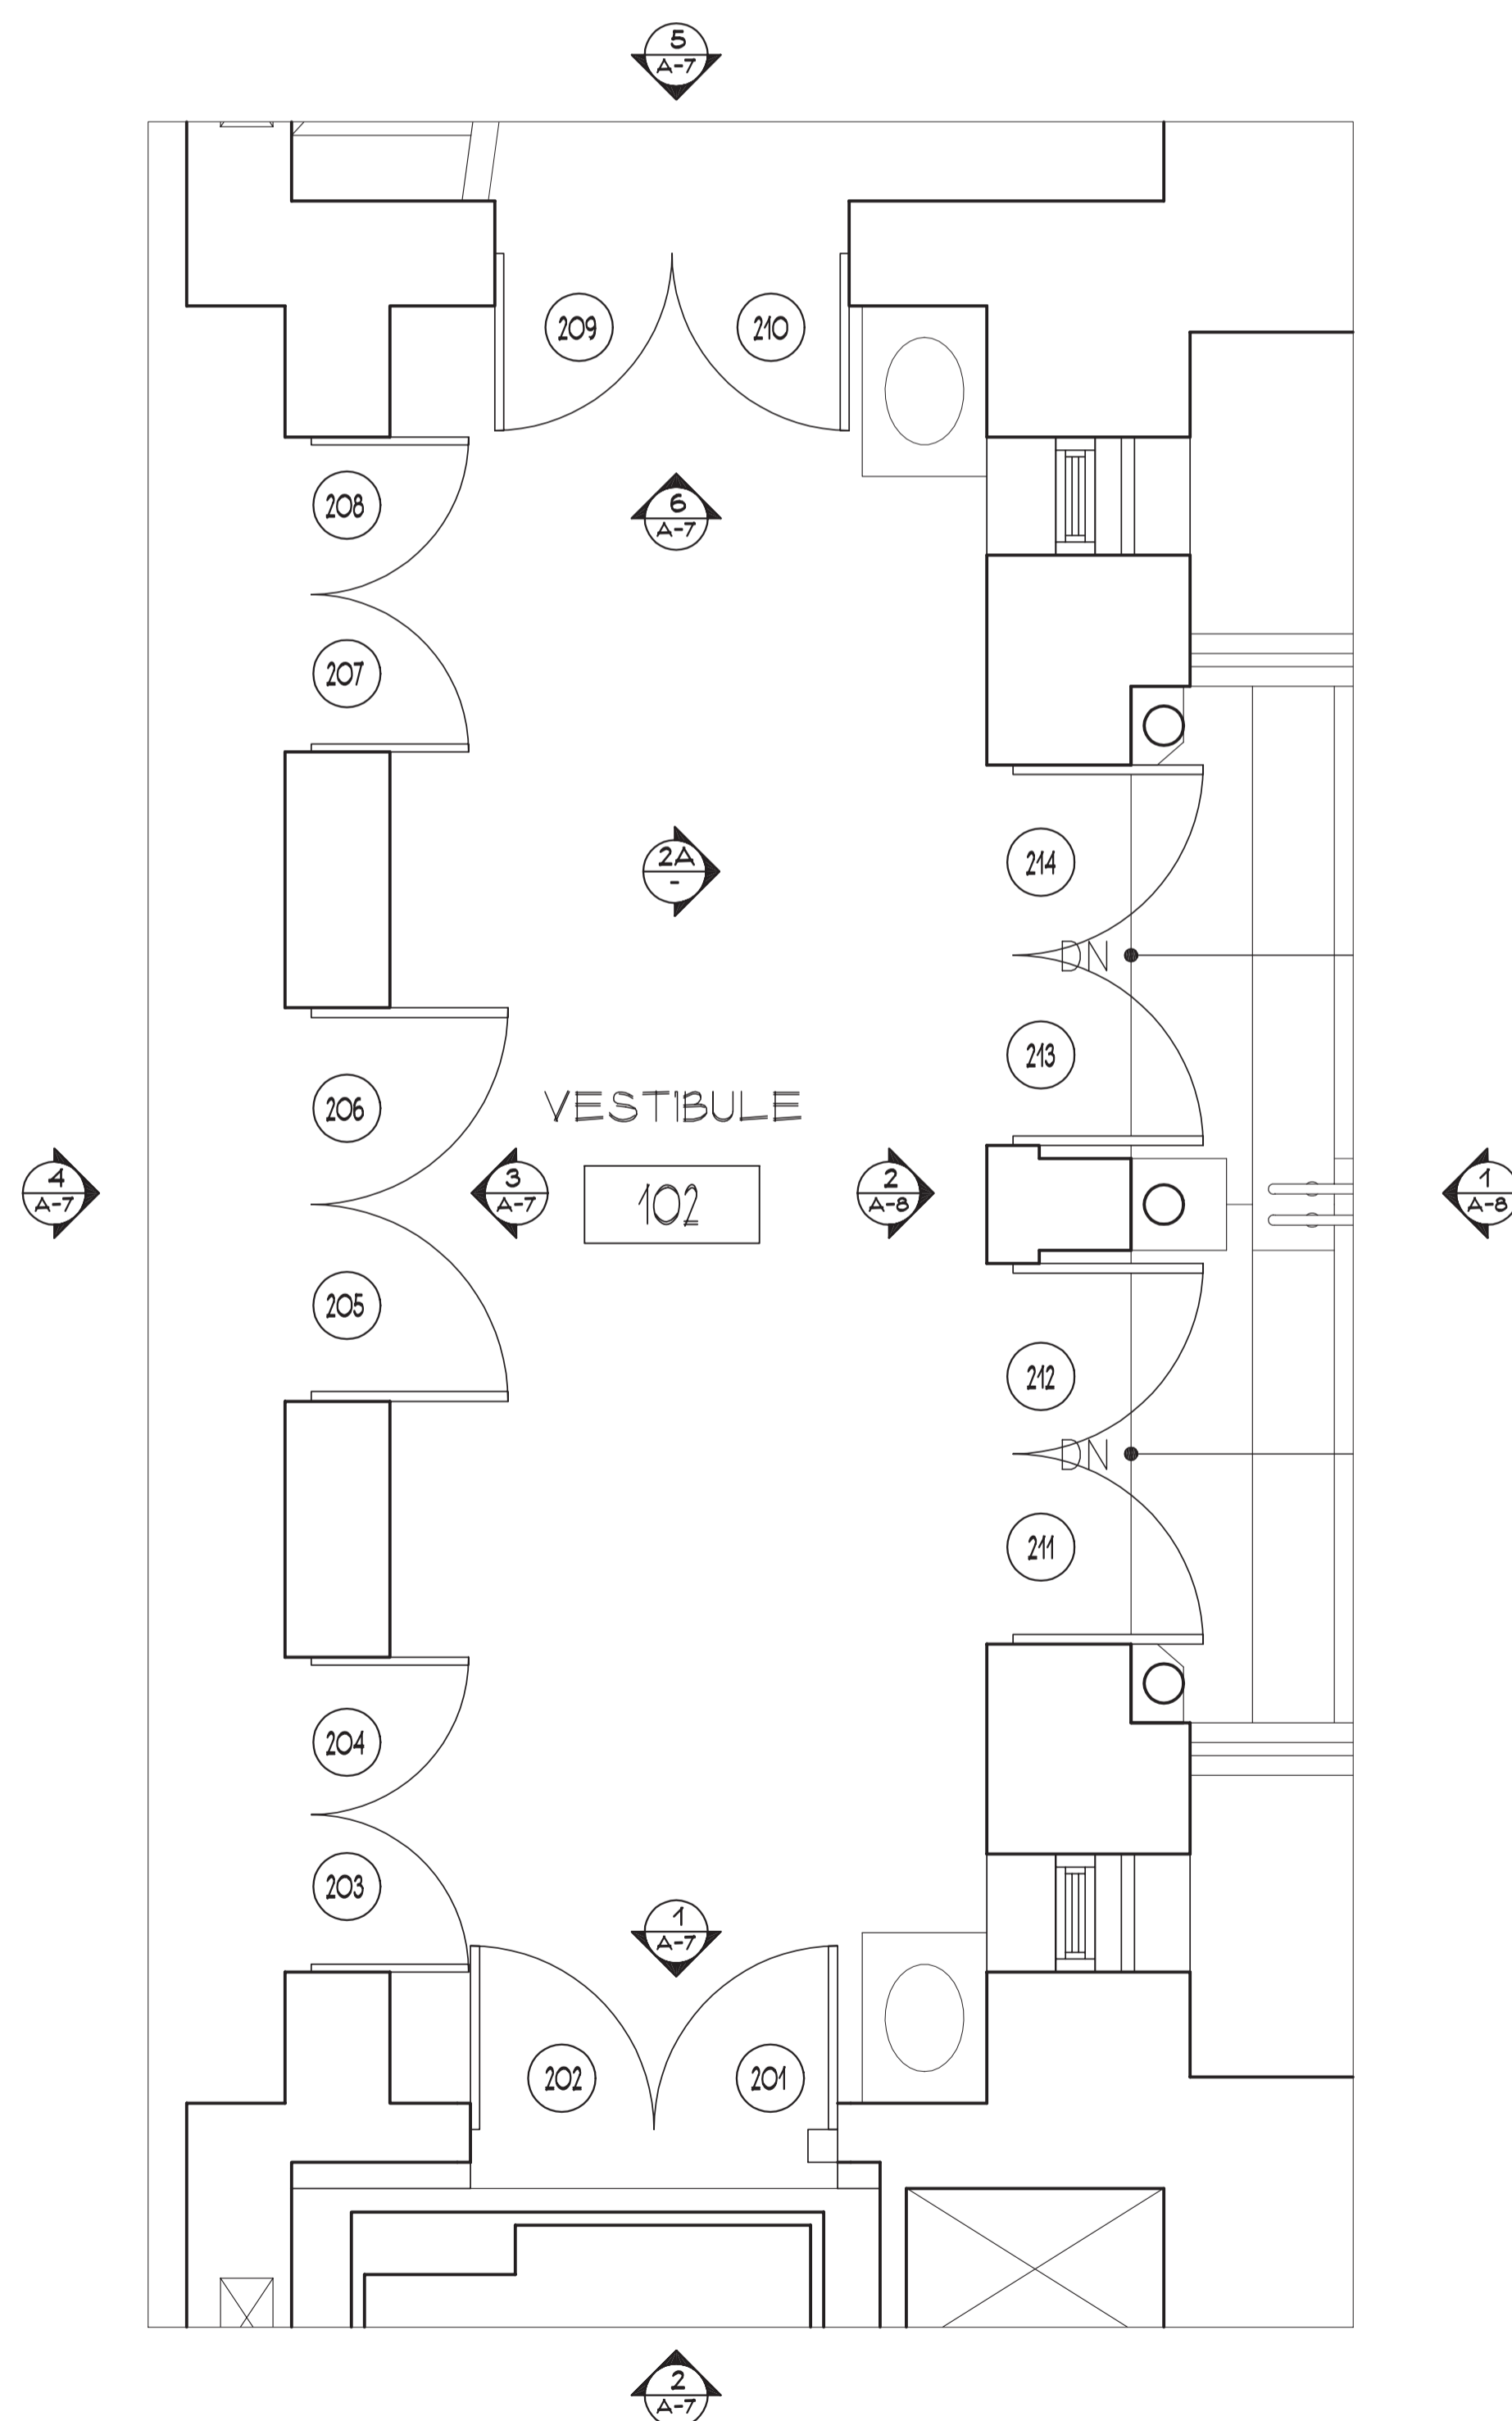

**2** MAIN LOBBY PLAN  
SCALE : 1/2" = 1'-0"



**2A** MAIN LOBBY, INTERIOR ELEVATION, WEST  
SCALE : 1/4" = 1'-0"