

Eldridge Street
Synagogue


Interior Restoration &
Faux Finishes

Eldridge Street Project
12 Eldridge Street
New York, NY 10002

ISSUED FOR BID

| | |
|------------------------|----------|
| ADDENDUM 1 | 09/10/07 |
| ISSUED FOR BID | 08/23/07 |
| ISSUED FOR LMDC REVIEW | 08/20/07 |
| Issue/Revision | Date |


Date
August 20, 2007

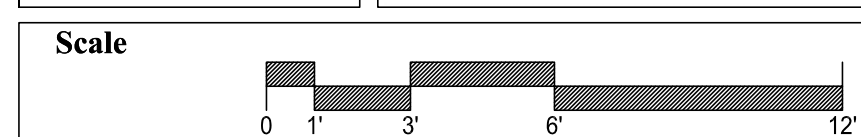

Sheet Title
**Historic Stair
Interior Elevations**

Drawing No.
A-5

PREPARATION OF SURFACE & FAUX
GRAINING OF WAINSCOT ON ALL
WALLS THROUGHOUT STAIR TOWER.

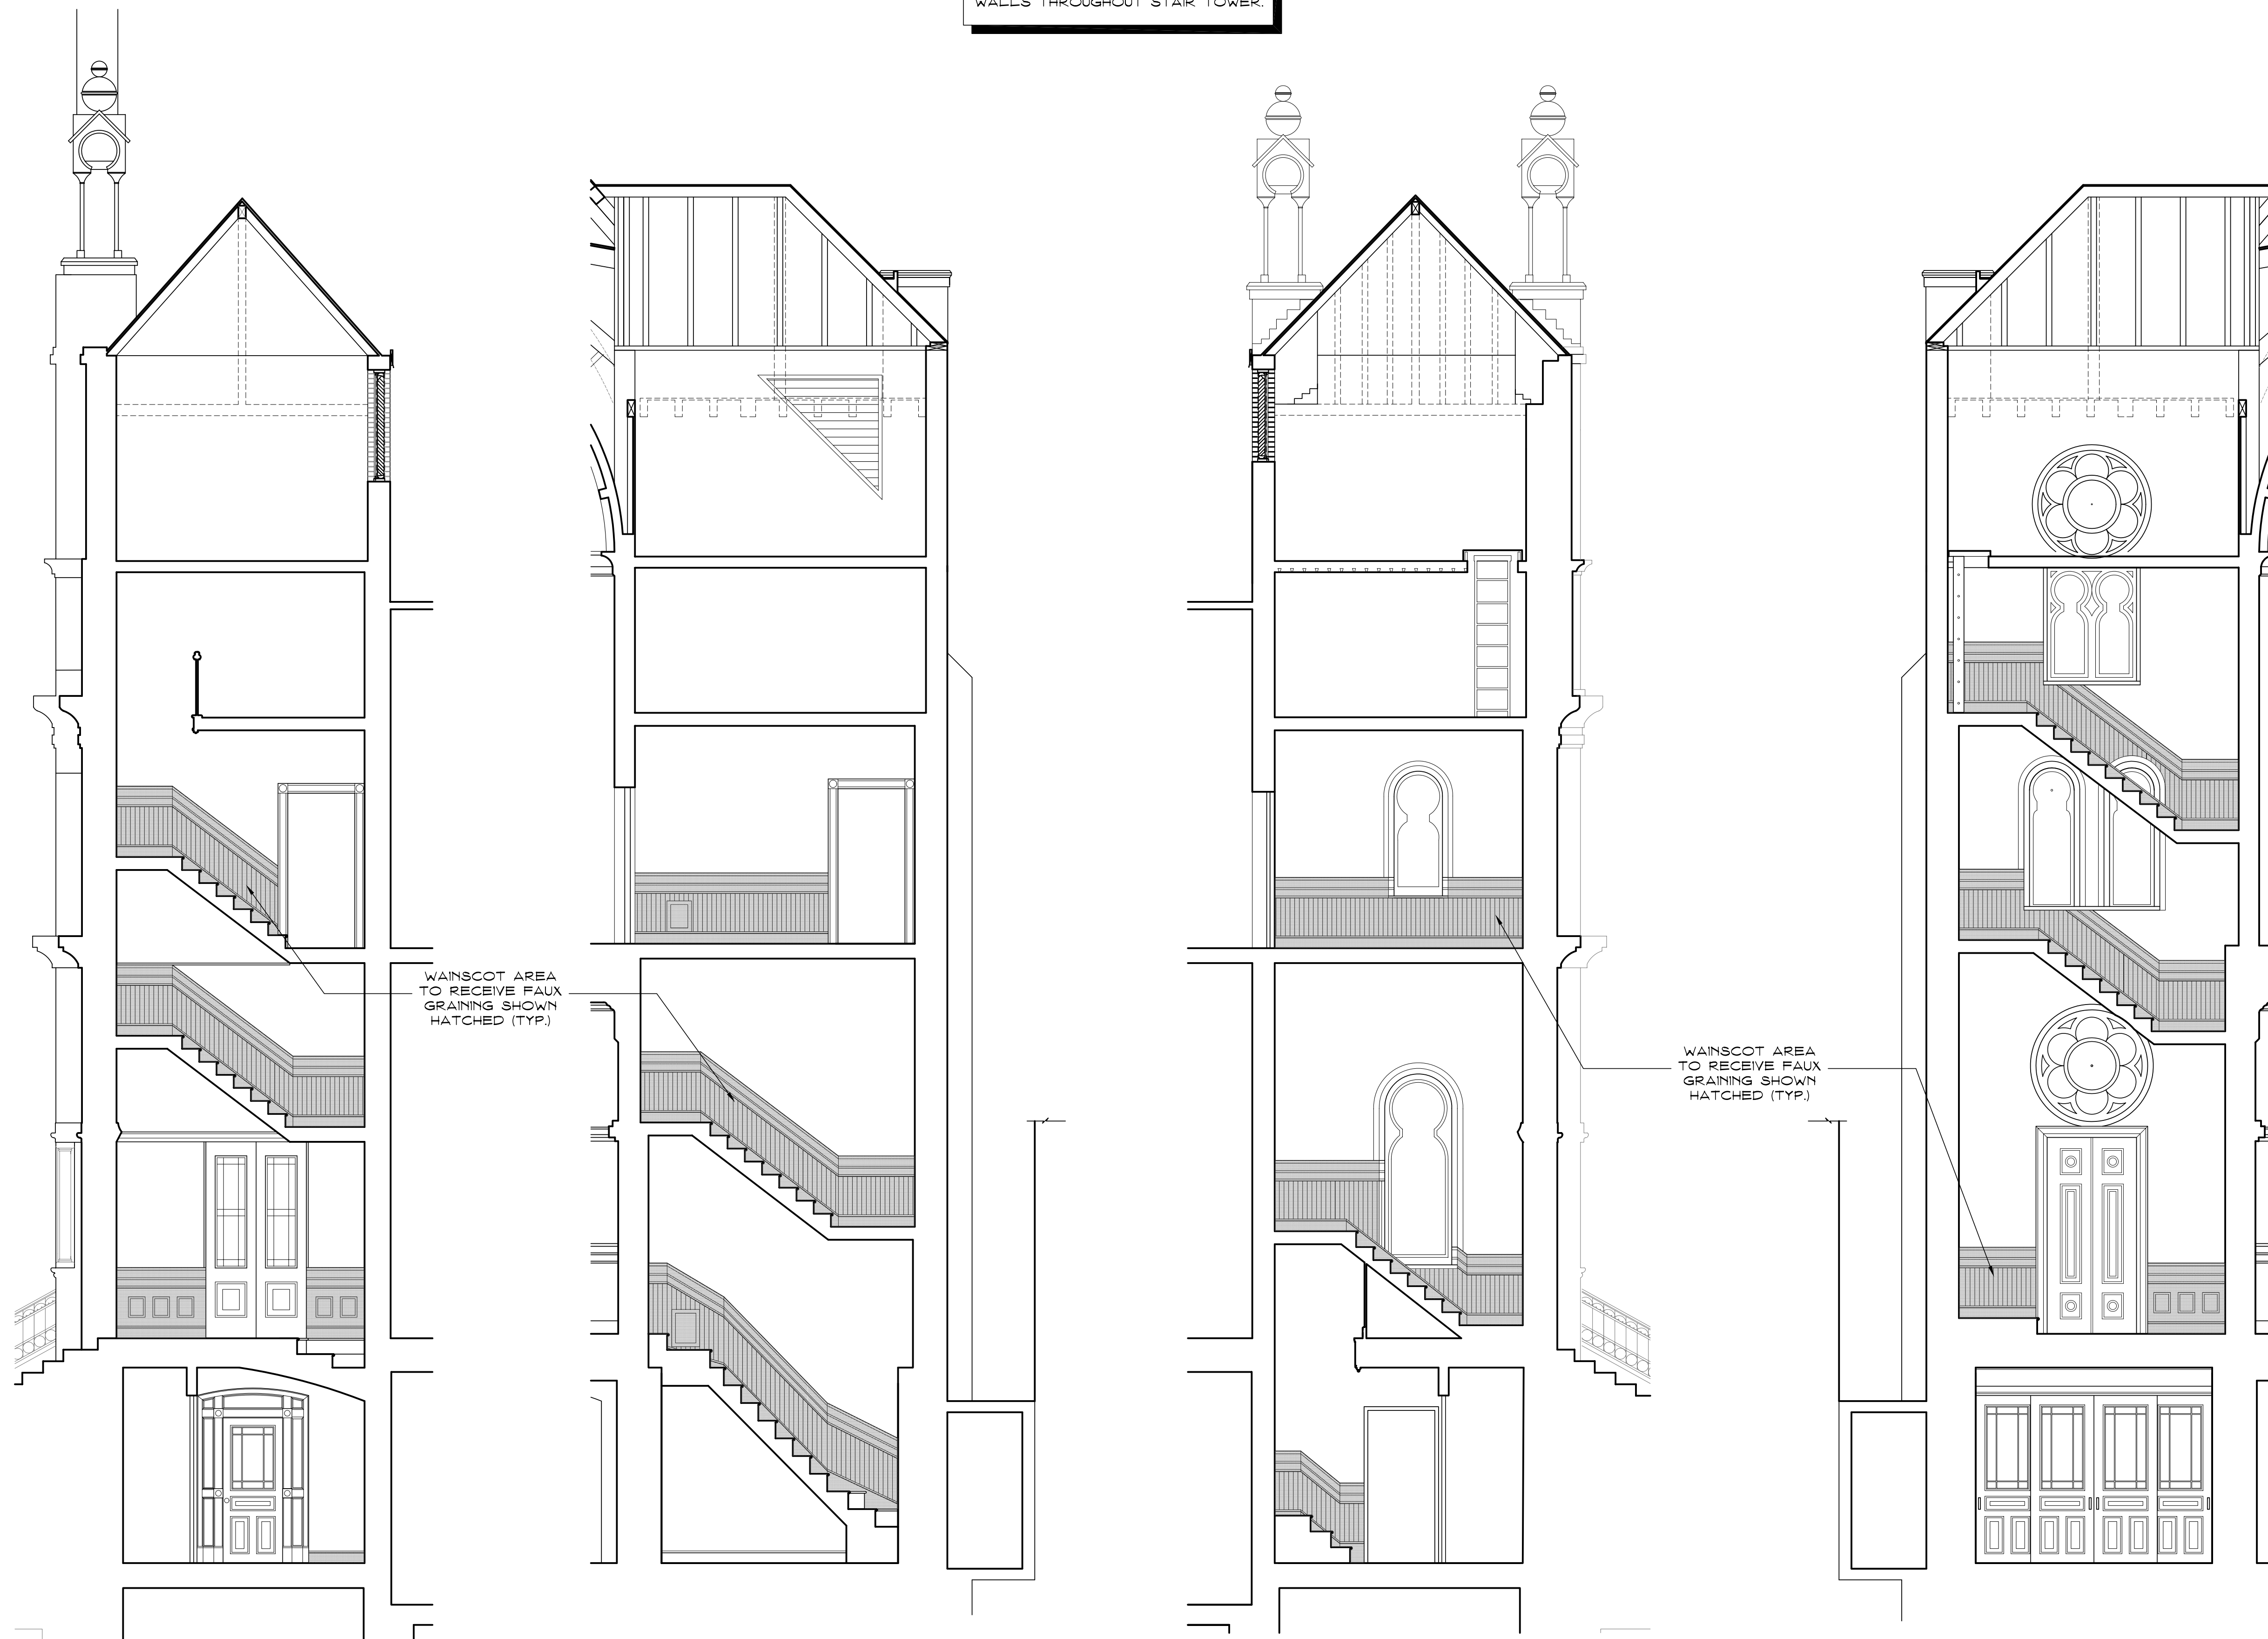

WAINSCOT AREA
TO RECEIVE FAUX
GRAINING SHOWN
HATCHED (TYP.)

WAINSCOT AREA
TO RECEIVE FAUX
GRAINING SHOWN
HATCHED (TYP.)

1 INTERIOR ELEVATION @ HISTORIC STAIR
SCALE: 1/4" = 1'-0"

2 INTERIOR ELEVATION @ HISTORIC STAIR
SCALE: 1/4" = 1'-0"

3 INTERIOR ELEVATION @ HISTORIC STAIR
SCALE: 1/4" = 1'-0"

4 INTERIOR ELEVATION @ HISTORIC STAIR
SCALE: 1/4" = 1'-0"