



Lee/Pitt Street Residence
Ground Floor

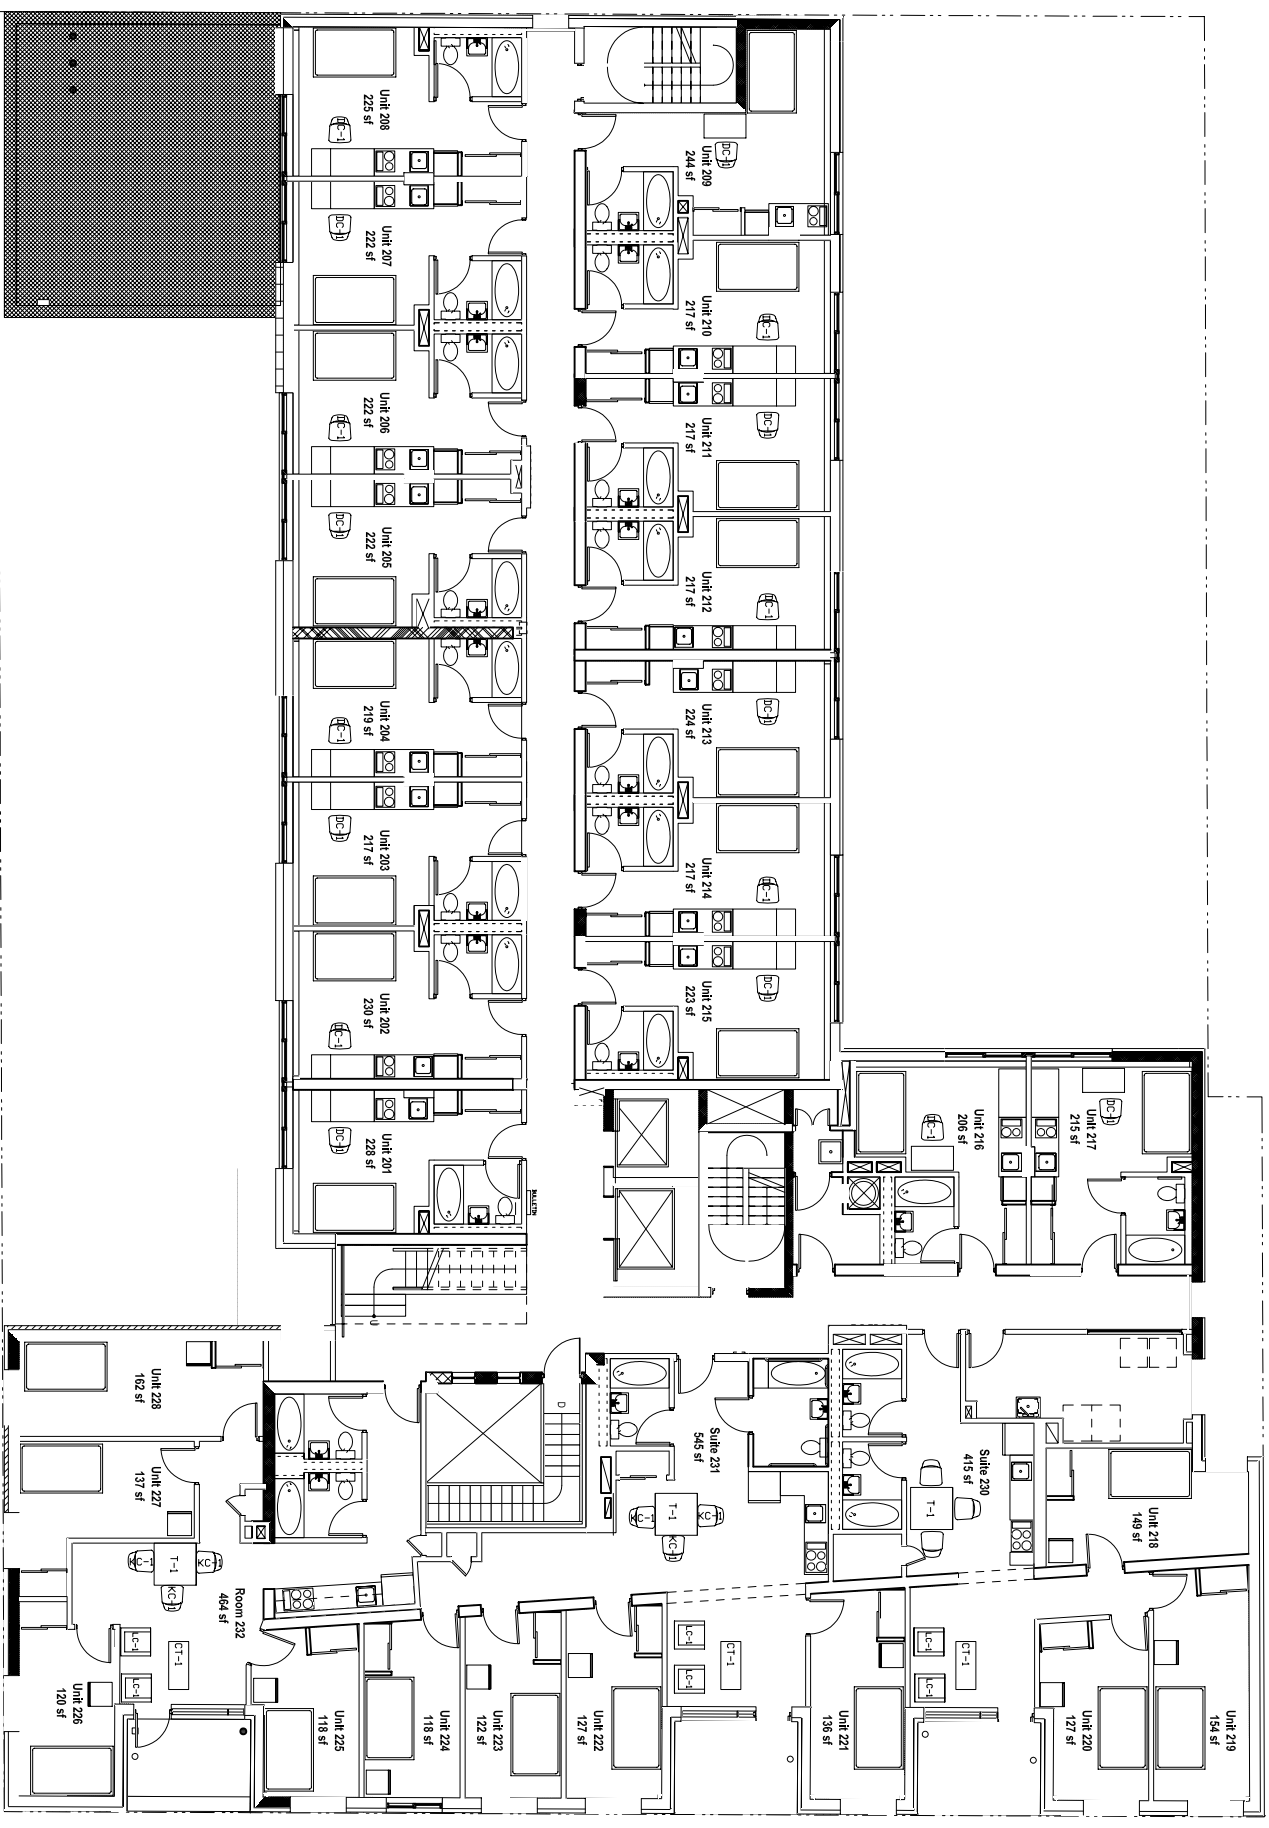

Lee/Pitt Street Residence
2nd Floor

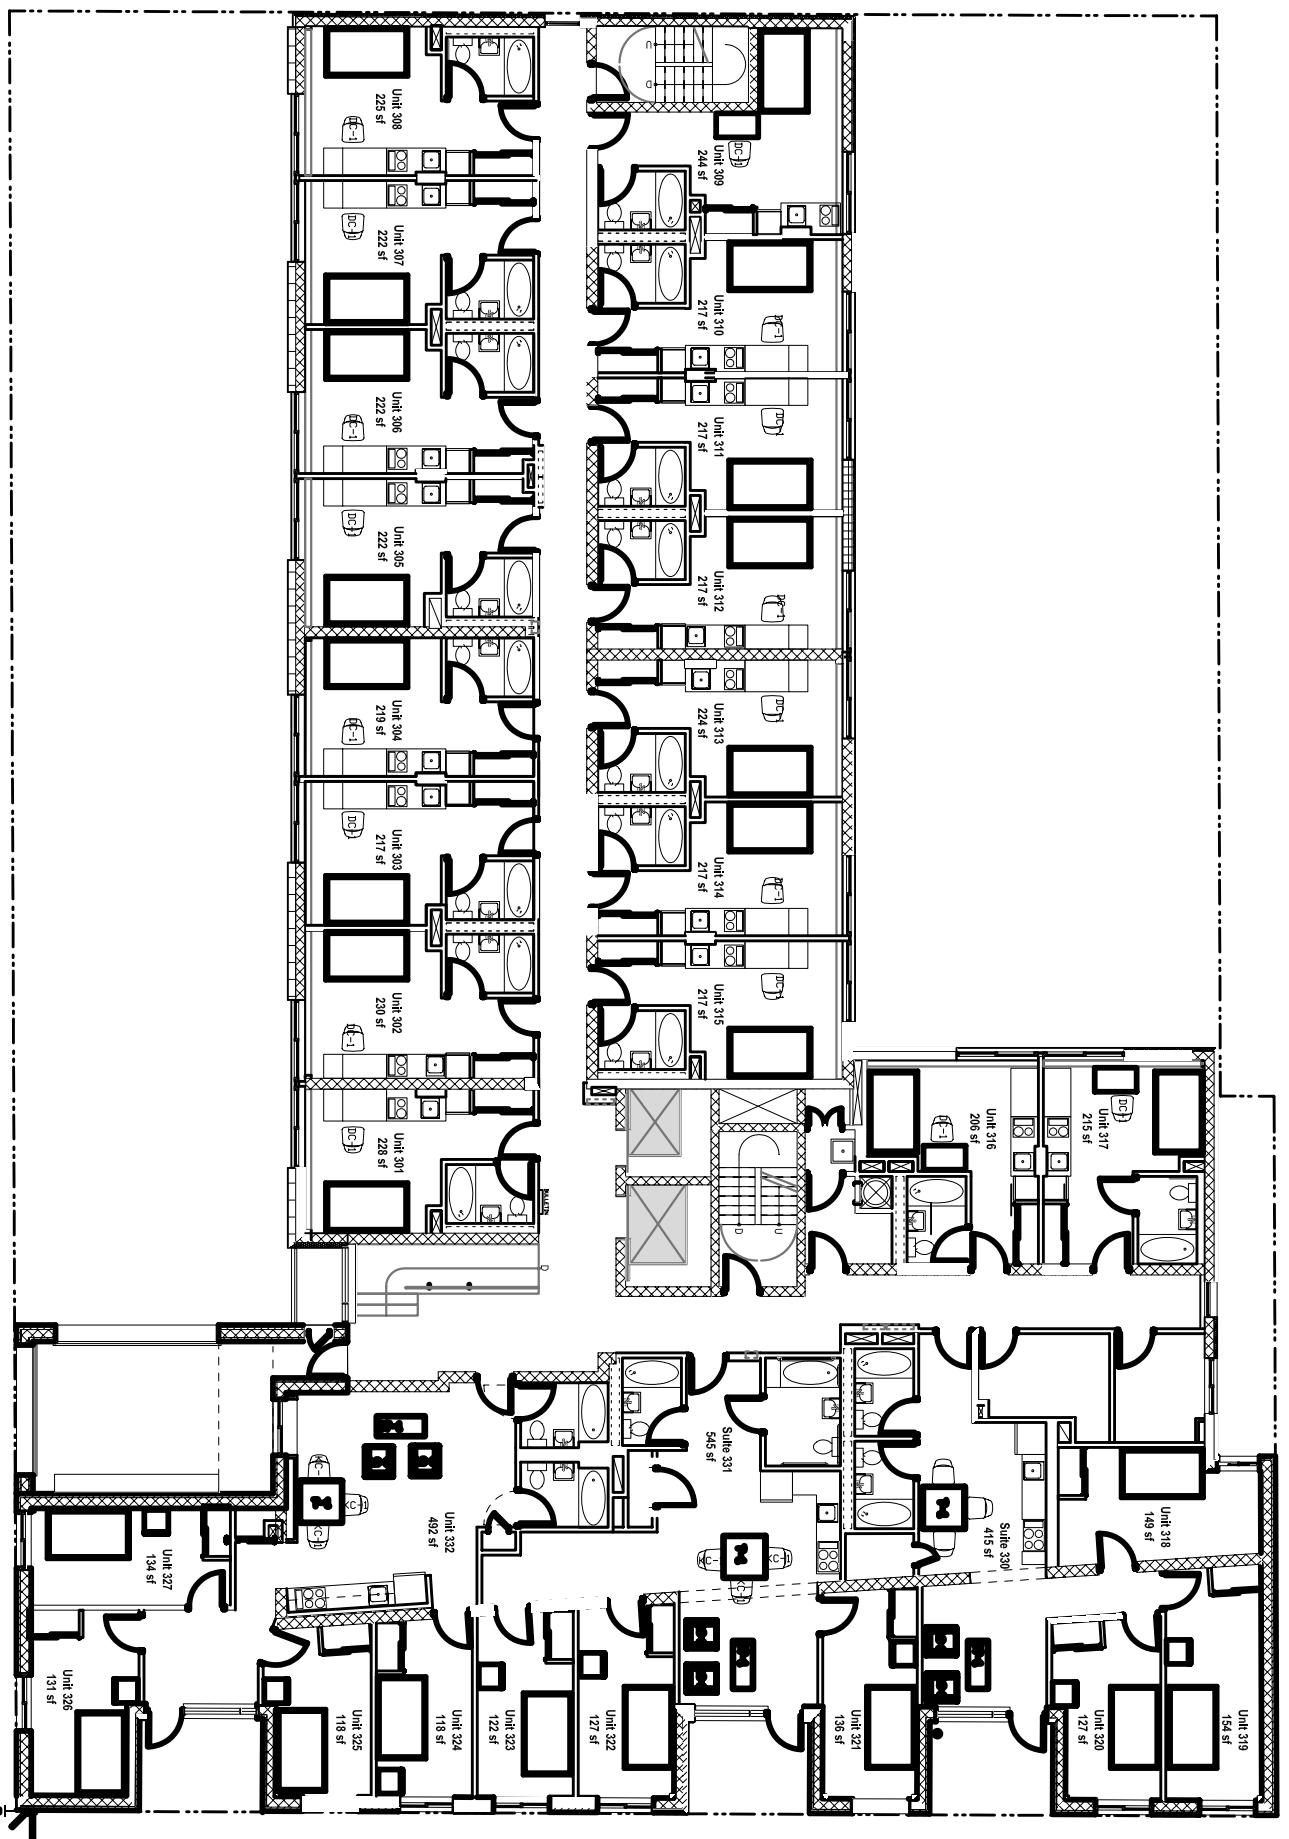

Lee/Pitt Street Residence
3rd Floor