

REVISIONS	
NO.	DESCRIPTION

**BANKERS TRUST PLAZA**

**A FISHER BROTHERS PROJECT**

GREENWICH AND LIBERTY ST. N.Y. N.Y.  
 SHREVE LAMB & HARMON ASSOCIATES P.C. ARCHITECTS  
 475 PARK AVENUE SOUTH N.Y. N.Y. 10016  
 PETERSON AND BRICKBAUER ASSOCIATED ARCHITECTS  
 919 THIRD AVENUE N.Y. N.Y. 10022  
 THE OFFICE OF JAMES RUDERMAN STRUCTURAL ENGINEERS  
 335 MADISON AVENUE N.Y. N.Y. 10022  
 J. A. ROSS, BAUM & BOLLE MECH. & ELEC. ENGINEERS  
 345 PARK AVENUE N.Y. N.Y. 10022

ISSUED TO NO. DATE PKG. NO.

PROJECT NUMBER	7101
DRAWING NUMBER	A5
DATE	
SCALE	

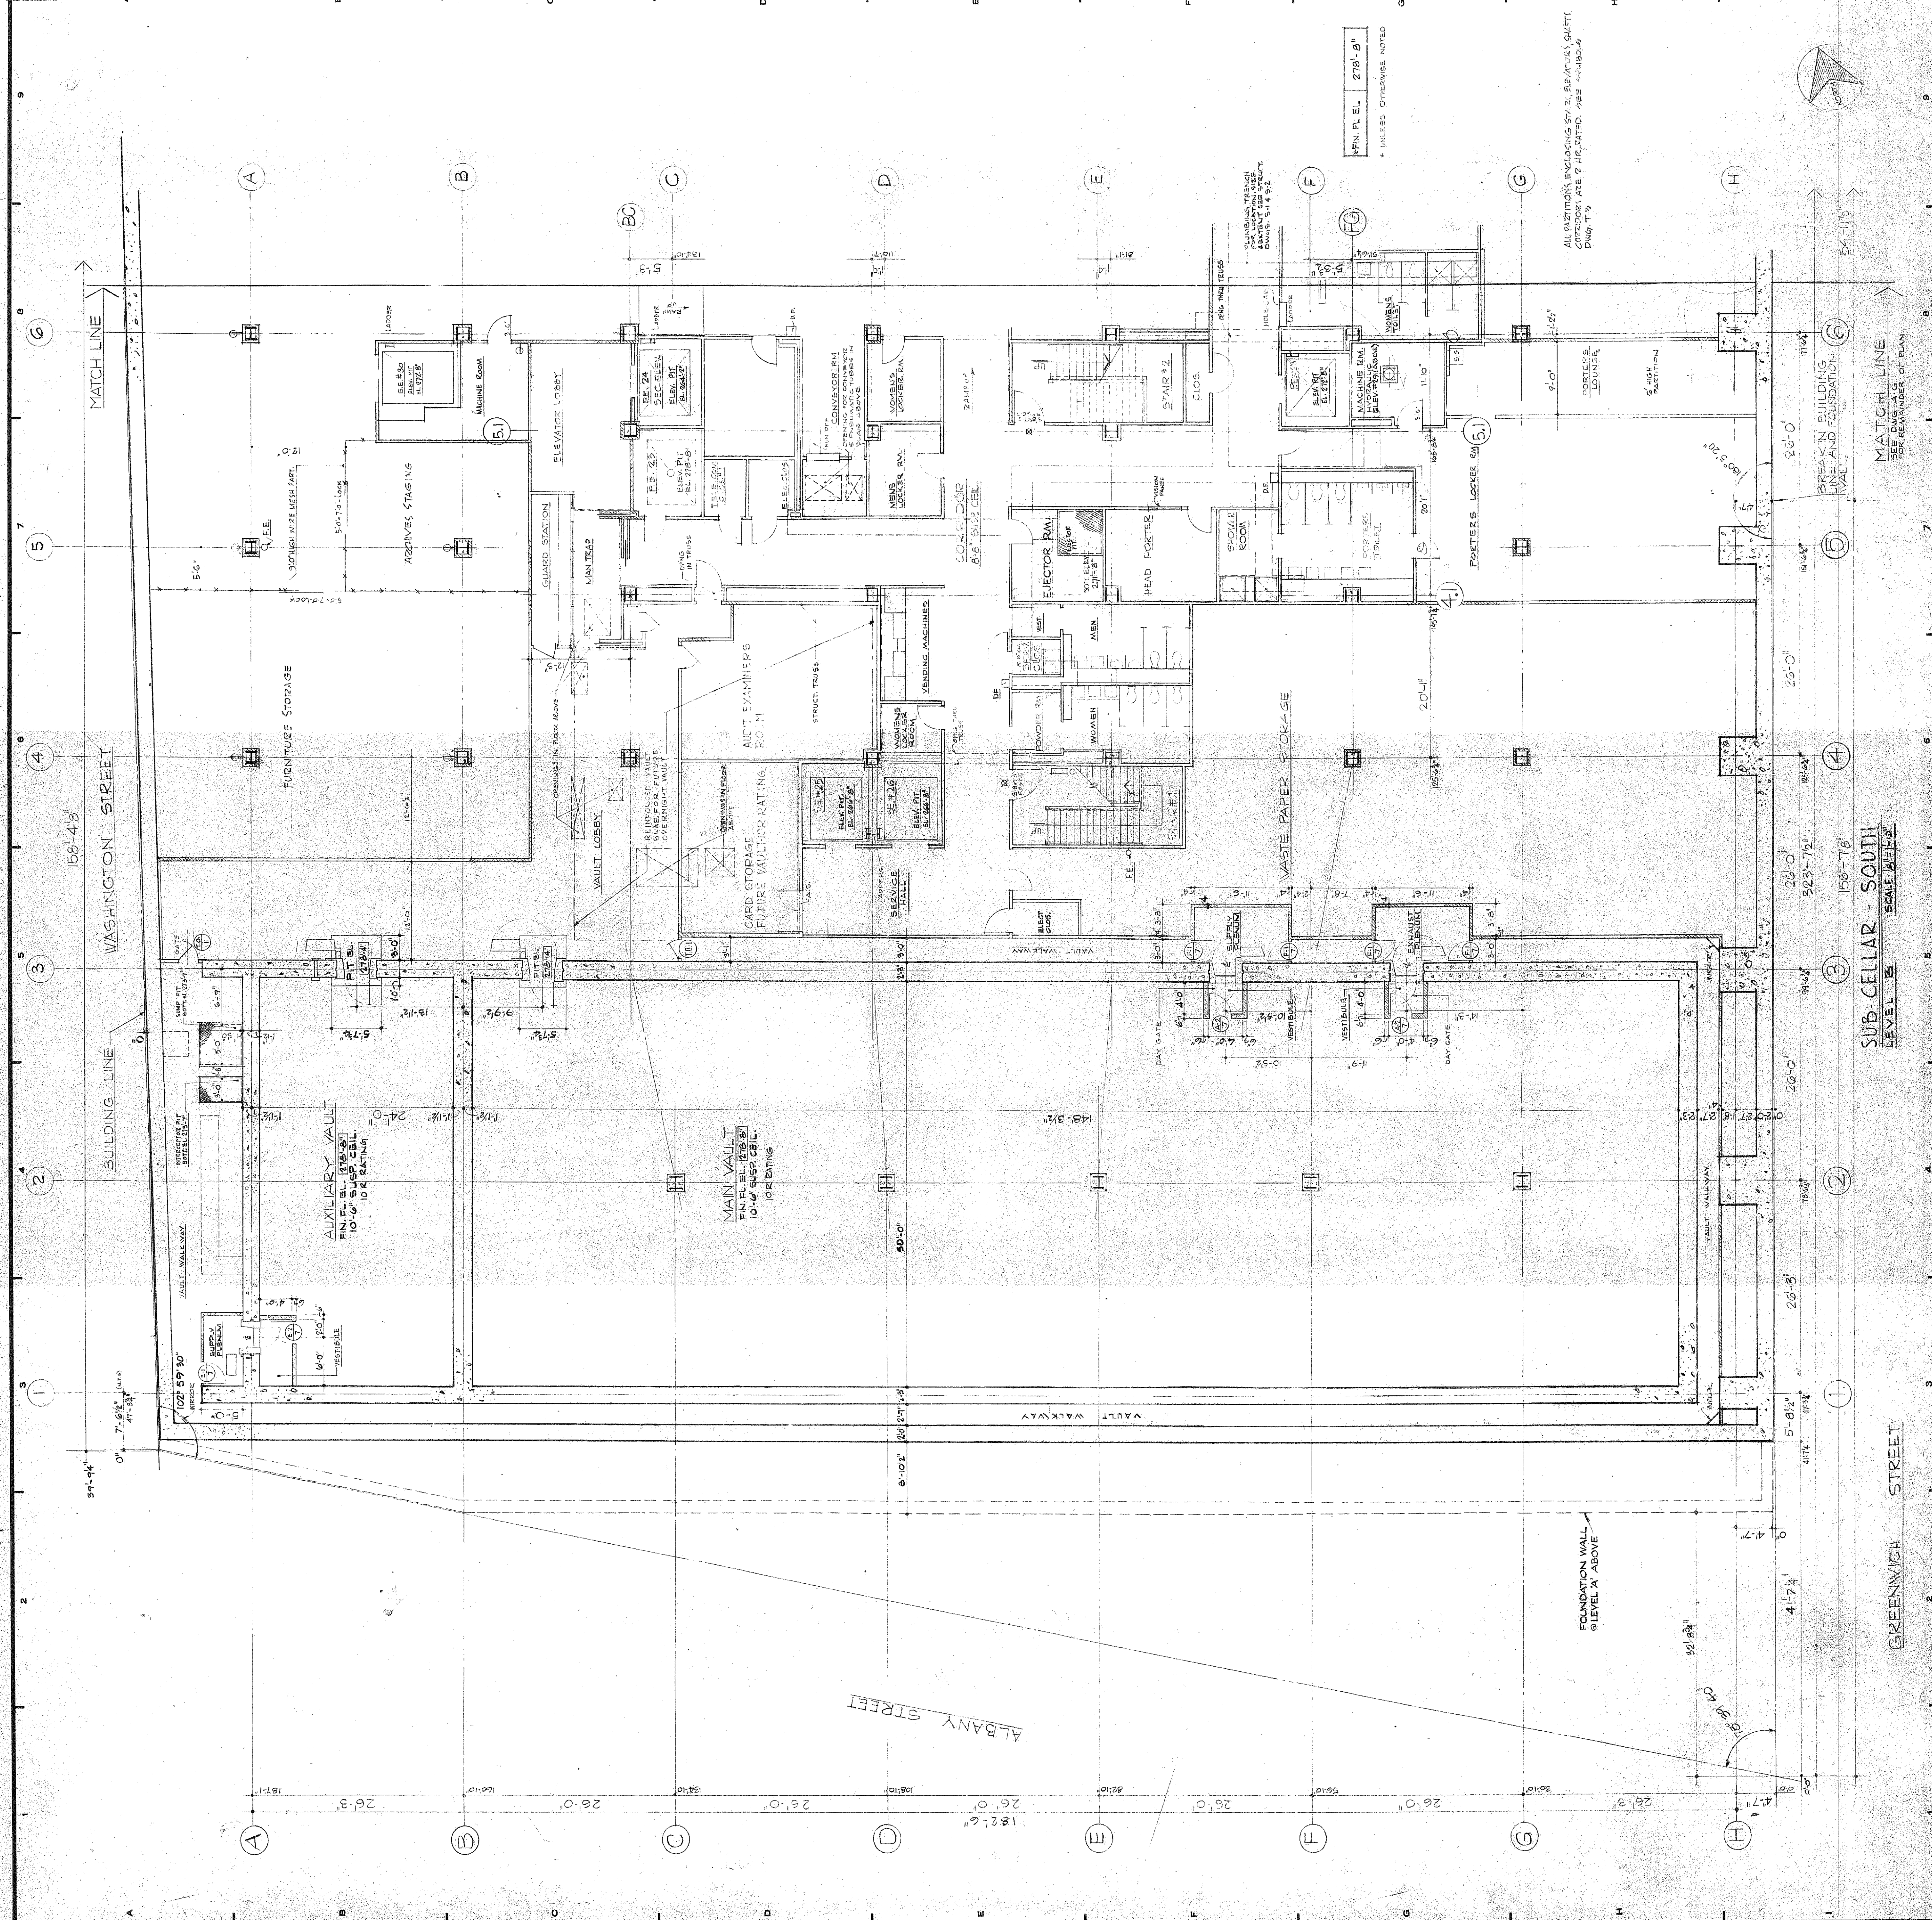

SUB-CELLAR - SOUTH  
LEVEL B  
SCALE 1/8" = 1'-0"