

REVISIONS		
NO.	DATE	DESCRIPTION
A	1-5-72	GENERAL REVISIONS
B	3-14-72	DELETED ST. RAILING IN ELEV. ROOM. ADDED MACHINE BEAM. ADDED MACHINE PLATFORM. ELEV. ROOM ROOF RAILING. THRU 2-5 & 2-6.
C	6-1-72	

F/W	2	2-4-72	PC 292226
F/W	1	1-14-72	PC 28215
F/W	10	10-23-72	PC 28197
F/W	6	5-7-72	PC 28181
F/W	24	4-13-72	PC 28151
F/W	31	4-12-72	PC 28115
F/W	10	2-8-72	PC 28127
F/W	10	12-19-72	PC 28195
F/W	23	11-17-72	PC 28210
F/W	10	10-25-72	PC 28202
F/W	2	10-18-72	PC 28204
F/W	7	9-24-72	PC 28219
F/W	10	9-21-72	PC 28291
F/W	74	9-7-72	PC 28274
J.B.B.	2	8-9-72	PC 28254
F/W	6	7-24-72	PC 28295
CON. ELEC.	24	7-24-72	PC 28295
CON. ELEC.	72	7-24-72	PC 28297
F/W	8	6-13-72	PC 28177
RAISLER	1	6-13-72	PC 28176
REVISION	C	6-12-72	
F/W	2	5-24-72	PC 28157
CON. ELEC.	1	5-23-72	PC 28136
RAISLER	3	5-10-72	PC 28183
CON. ELEC.	2	5-9-72	PC 28180
F/W	6	4-14-72	PC 28182
F/W	6	3-20-72	PC 28147
F/W	1	3-20-72	PC 28145
F/W	6+	3-14-72	PC 28143
B/T	2+	3-14-72	PC 28143
REVISION	D	3-14-72	
F/W	2	2-23-72	PC 28132
F/W	2	2-16-72	PC 28128
F/W	2	2-9-72	PC 28105
F/W	4	1-21-72	PC 28185
F/W	1	1-14-72	PC 28185
REV. 28185	7	1-13-72	PC 20194
F/W	2	1-11-72	PC 20193
B.T. CO.	2	1-11-72	PC 20191
F/W	14	1-6-72	PC 28224
REV. 28224	4	1-6-72	PC 28225
REVISION	A	1-5-72	
J.B.B.	2	12-2-71	PC 19245
F/W	5	11-4-71	PC 20280
ISSUED TO	NO.	DATE	PKG. NO.

BANKERS TRUST PLAZA

A FISHER BROTHERS PROJECT

GREENWICH AND LIBERTY ST. N.Y. N.Y.

SHREVE, LAMB & HARMON ASSOCIATES P.C.

ARCHITECTS

475 PARK AVENUE SOUTH N.Y. N.Y. 10016

PETERSON AND BRICKBAUER ASSOCIATED ARCHITECTS

919 THIRD AVENUE N.Y. N.Y. 10022

THE OFFICE OF JAMES RUDERMAN

STRUCTURAL ENGINEERS

515 MADISON AVENUE N.Y. N.Y. 10022

J. A. ROSS, BAUM & BOLLES

MECH. & ELEC. ENGINEERS

345 PARK AVENUE N.Y. N.Y. 10022

ELEVATOR SECTIONS


SHEET No. 2

PROJECT NUMBER 7101

DRAWING NUMBER A 58

DATE NOV. 4, 1971

SCALE 1/4" = 1'-0"

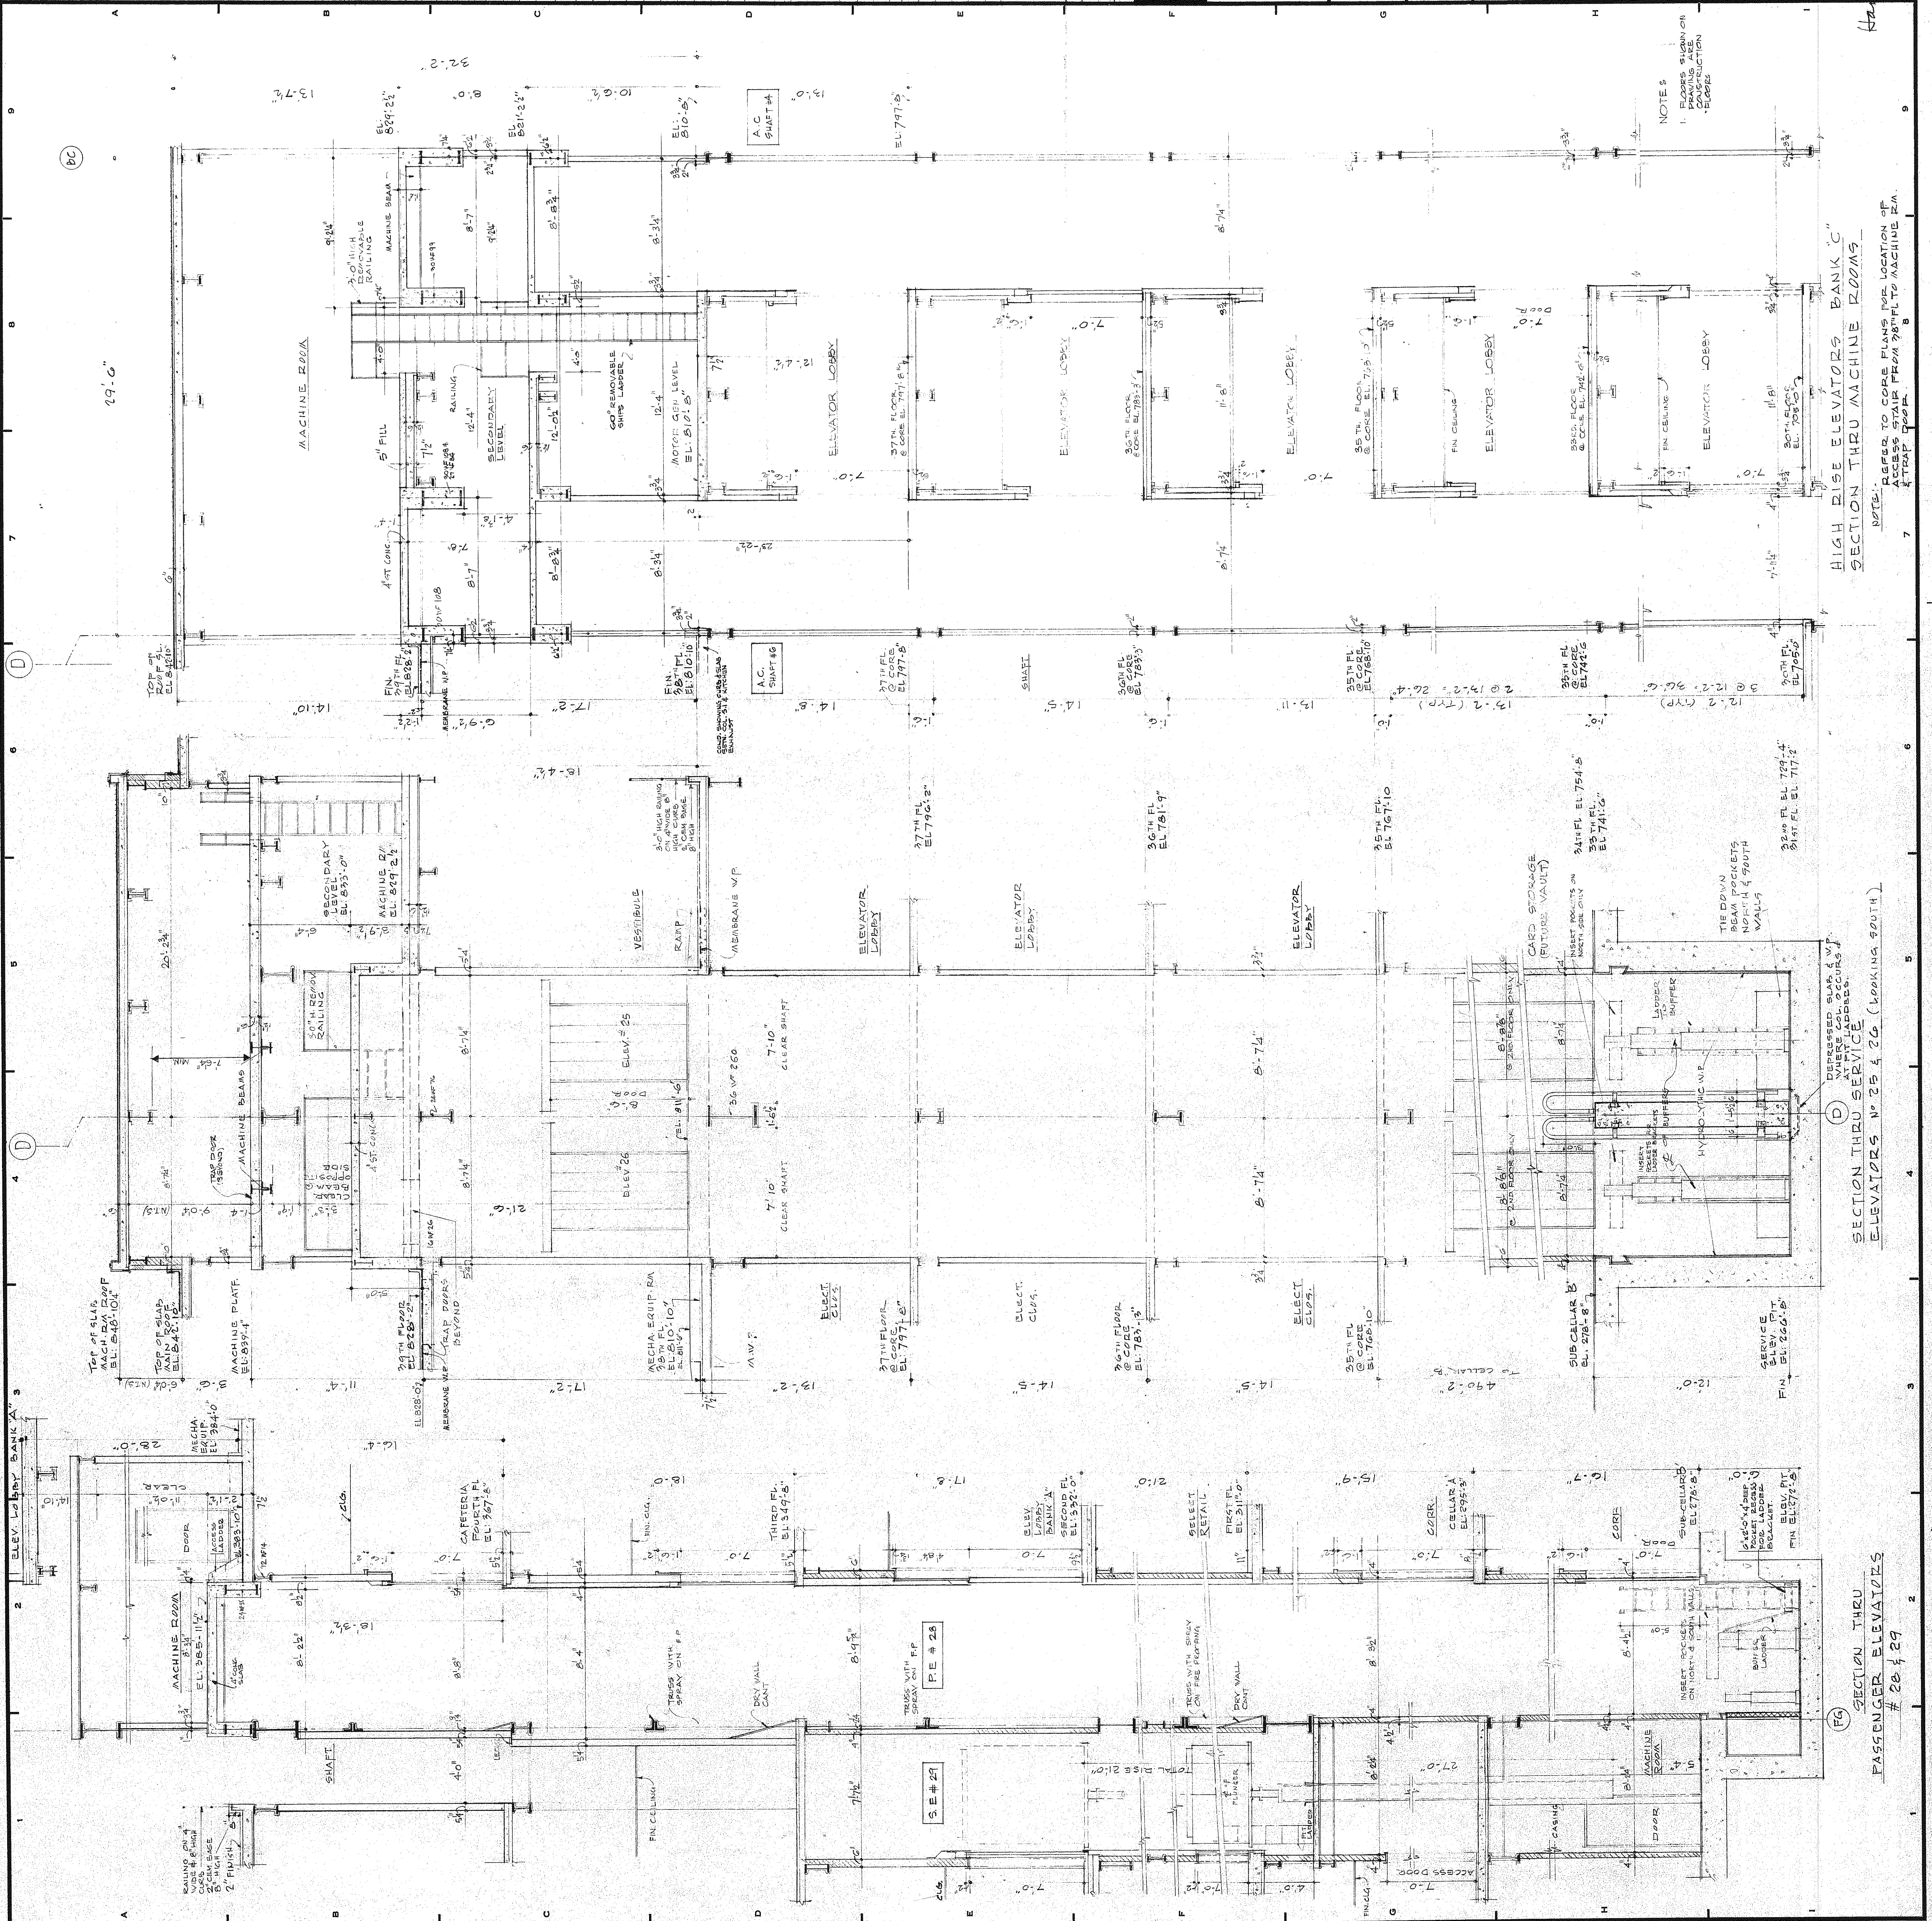

SECTION THRU PASSENGER ELEVATORS # 20 & 21

SECTION THRU HIGH RISE ELEVATORS BANK C SECTION THRU MACHINE ROOMS

NOTE: REFER TO CORE PLANS FOR LOCATION OF ELEVATOR SHAFTS FROM 7TH FL. TO MACHINE RM. & TRAP ROOM.

NOTE: 1. FLOORS SHOWN ON DRAWING ARE FOR CONSTRUCTION. 2. FLOORS.