


REVISIONS		
NO.	DATE	DESCRIPTION
A	1-13-72	GENERAL REVISIONS
B	6-12-72	DELIVERED ESCALATOR WORK AND NOT EXPERIENCE DWG.
C	9-19-72	REVISIONS TO ACCORD WITH PERMITS AND LOCAL CODES.
D	4-2-73	REVISIONS TO ACCORD WITH PERMITS AND LOCAL CODES.

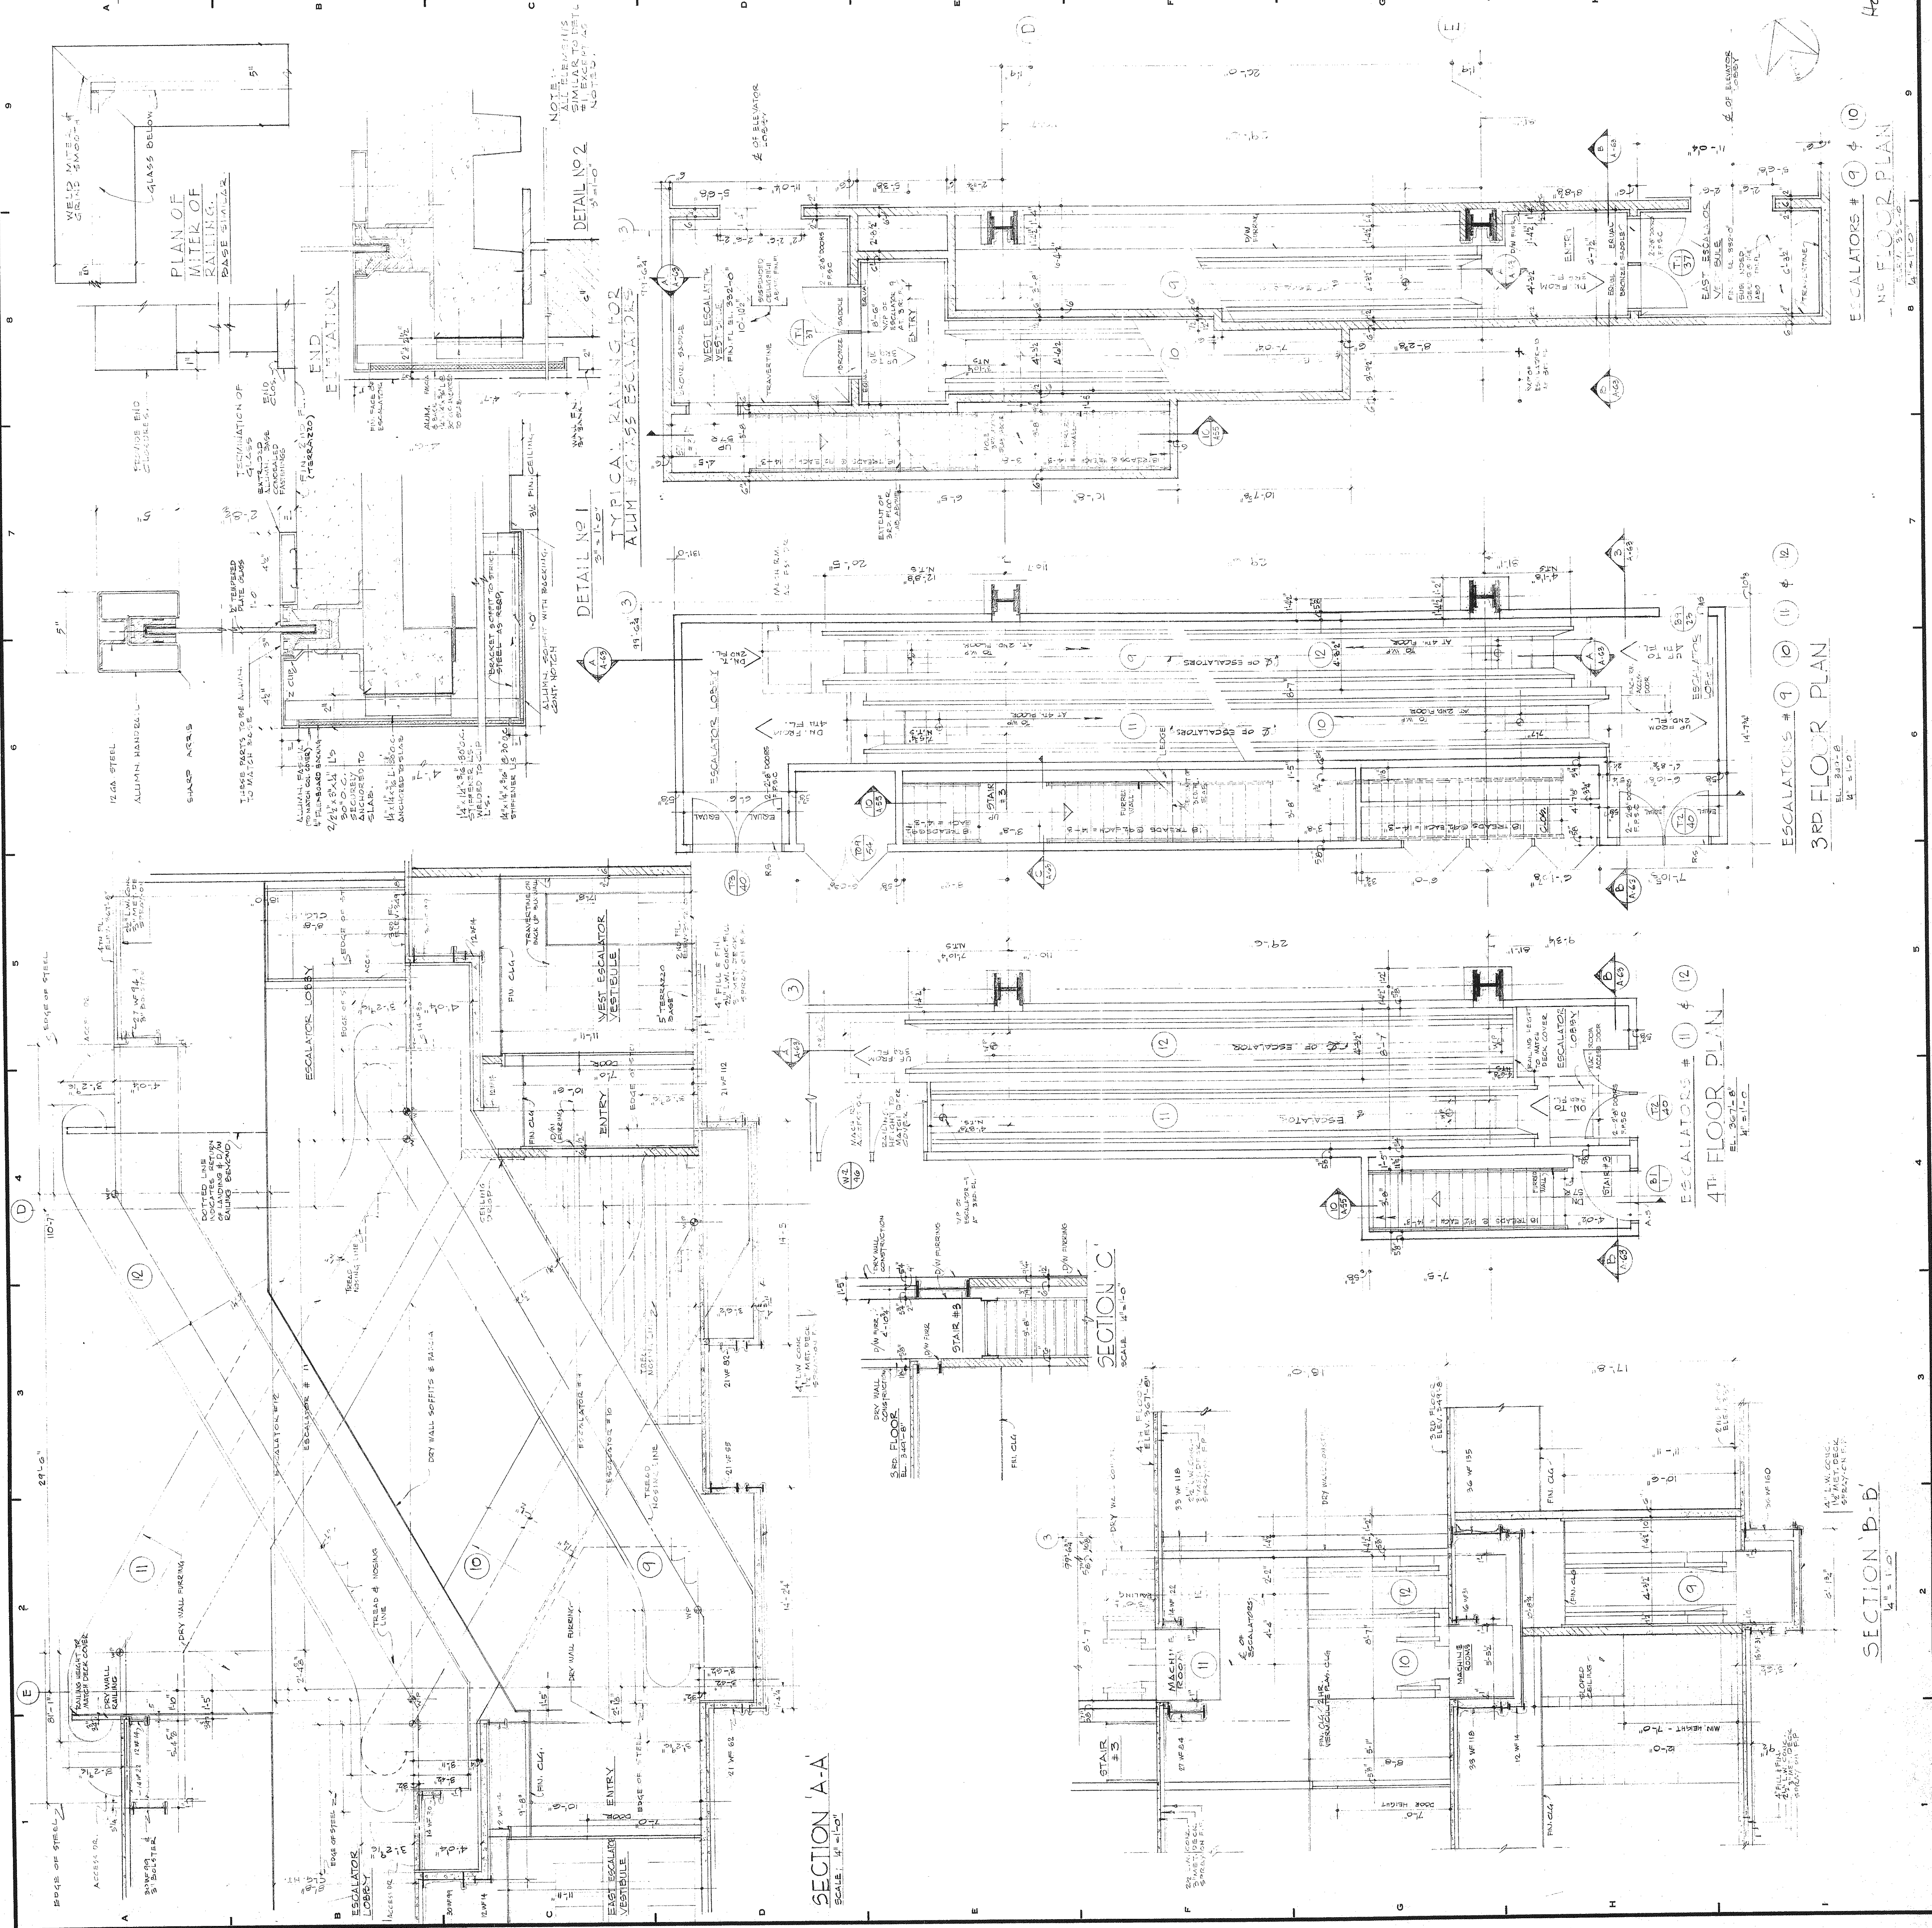

ISSUED TO	NO.	DATE	PKG. NO.
ARCHITECT	1	7-15-74	PC 3467V
ENGINEER	2	7-16-74	PC 3467V
PERMITS	3	7-16-74	PC 3467V
CONTRACTOR	4	1-24-74	PC 24215
OWNER	5	1-14-78	PC 27647
OWNER	6	2-7-78	PC 27647
OWNER	7	4-11-78	PC 27647
OWNER	8	4-11-78	PC 27647
OWNER	9	4-11-78	PC 27647
OWNER	10	2-8-79	PC 27647
OWNER	11	2-8-79	PC 27647
OWNER	12	2-8-79	PC 27647

BANKERS TRUST PLAZA

A FISHER BROTHERS PROJECT

GREENWICH AND LIBERTY ST. N. Y. N. Y.

SHREVE, LAMB & HARMON ASSOCIATES P.C. ARCHITECTS
475 PARK AVENUE SOUTH N. Y. N. Y. 10006

PETERSON AND BRICKBAUER ASSOCIATED ARCHITECTS
919 THIRD AVENUE N. Y. N. Y. 10022

THE OFFICE OF JAMES RUDERMAN STRUCTURAL ENGINEERS
315 MADISON AVENUE N. Y. N. Y. 10022

J. A. ROSS, BAUM & BOLLES MECH. & ELEC. ENGINEERS
345 PARK AVENUE N. Y. N. Y. 10022

ESCALATOR DETAILS
SHEET NO. 4
ESCALATORS # 9, 10, 11, 12

PROJECT NUMBER: 7101
DRAWING NUMBER: A 63
DATE: 1-13-72
SCALE: 1/4" = 1'-0"

HOWARD P. CLARKSON
President