

REVISIONS		
NO.	DATE	DESCRIPTION

NO.	DATE	DESCRIPTION
1	5-11-74	PC 27816 F
11	12-10-72	PC 18815
12	11-17-72	PC 24219
13	10-25-72	PC 23028
14	10-15-72	PC 23074
15	10-15-72	PC 23872
16	9-26-72	PC 22918
17	11-11-72	PC 23180
18	9-21-72	PC 23241
19	9-19-72	PC 23274
20	9-5-72	PC 22949
21	7-5-72	PC 22170
22	7-24-72	PC 22698
23	7-24-72	PC 22697
24	7-24-72	PC 22697
**BANKERS TRUST PLAZA**

**A FISHER BROTHERS PROJECT**

GREENWICH AND LIBERTY ST. N. Y. N. Y.


SHREVE LAMB & HARMON ASSOCIATES P.C.  
ARCHITECTS  
475 PARK AVENUE SOUTH N. Y. N. Y. 10016

PETERSON AND BRICKBAUER  
ASSOCIATED ARCHITECTS  
919 THIRD AVENUE N. Y. N. Y. 10022

THE OFFICE OF JAMES RUDERMAN  
STRUCTURAL ENGINEERS  
515 MADISON AVENUE N. Y. N. Y. 10022

J. A. R. O. S., B. A. U. M. & B. O. L. L. E. S.  
MECH. & ELEC. ENGINEERS  
345 PARK AVENUE N. Y. N. Y. 10022

PROJECT NUMBER 7101  
DRAWING NUMBER **A 84**  
DATE 2-29-72  
SCALE AS NOTED

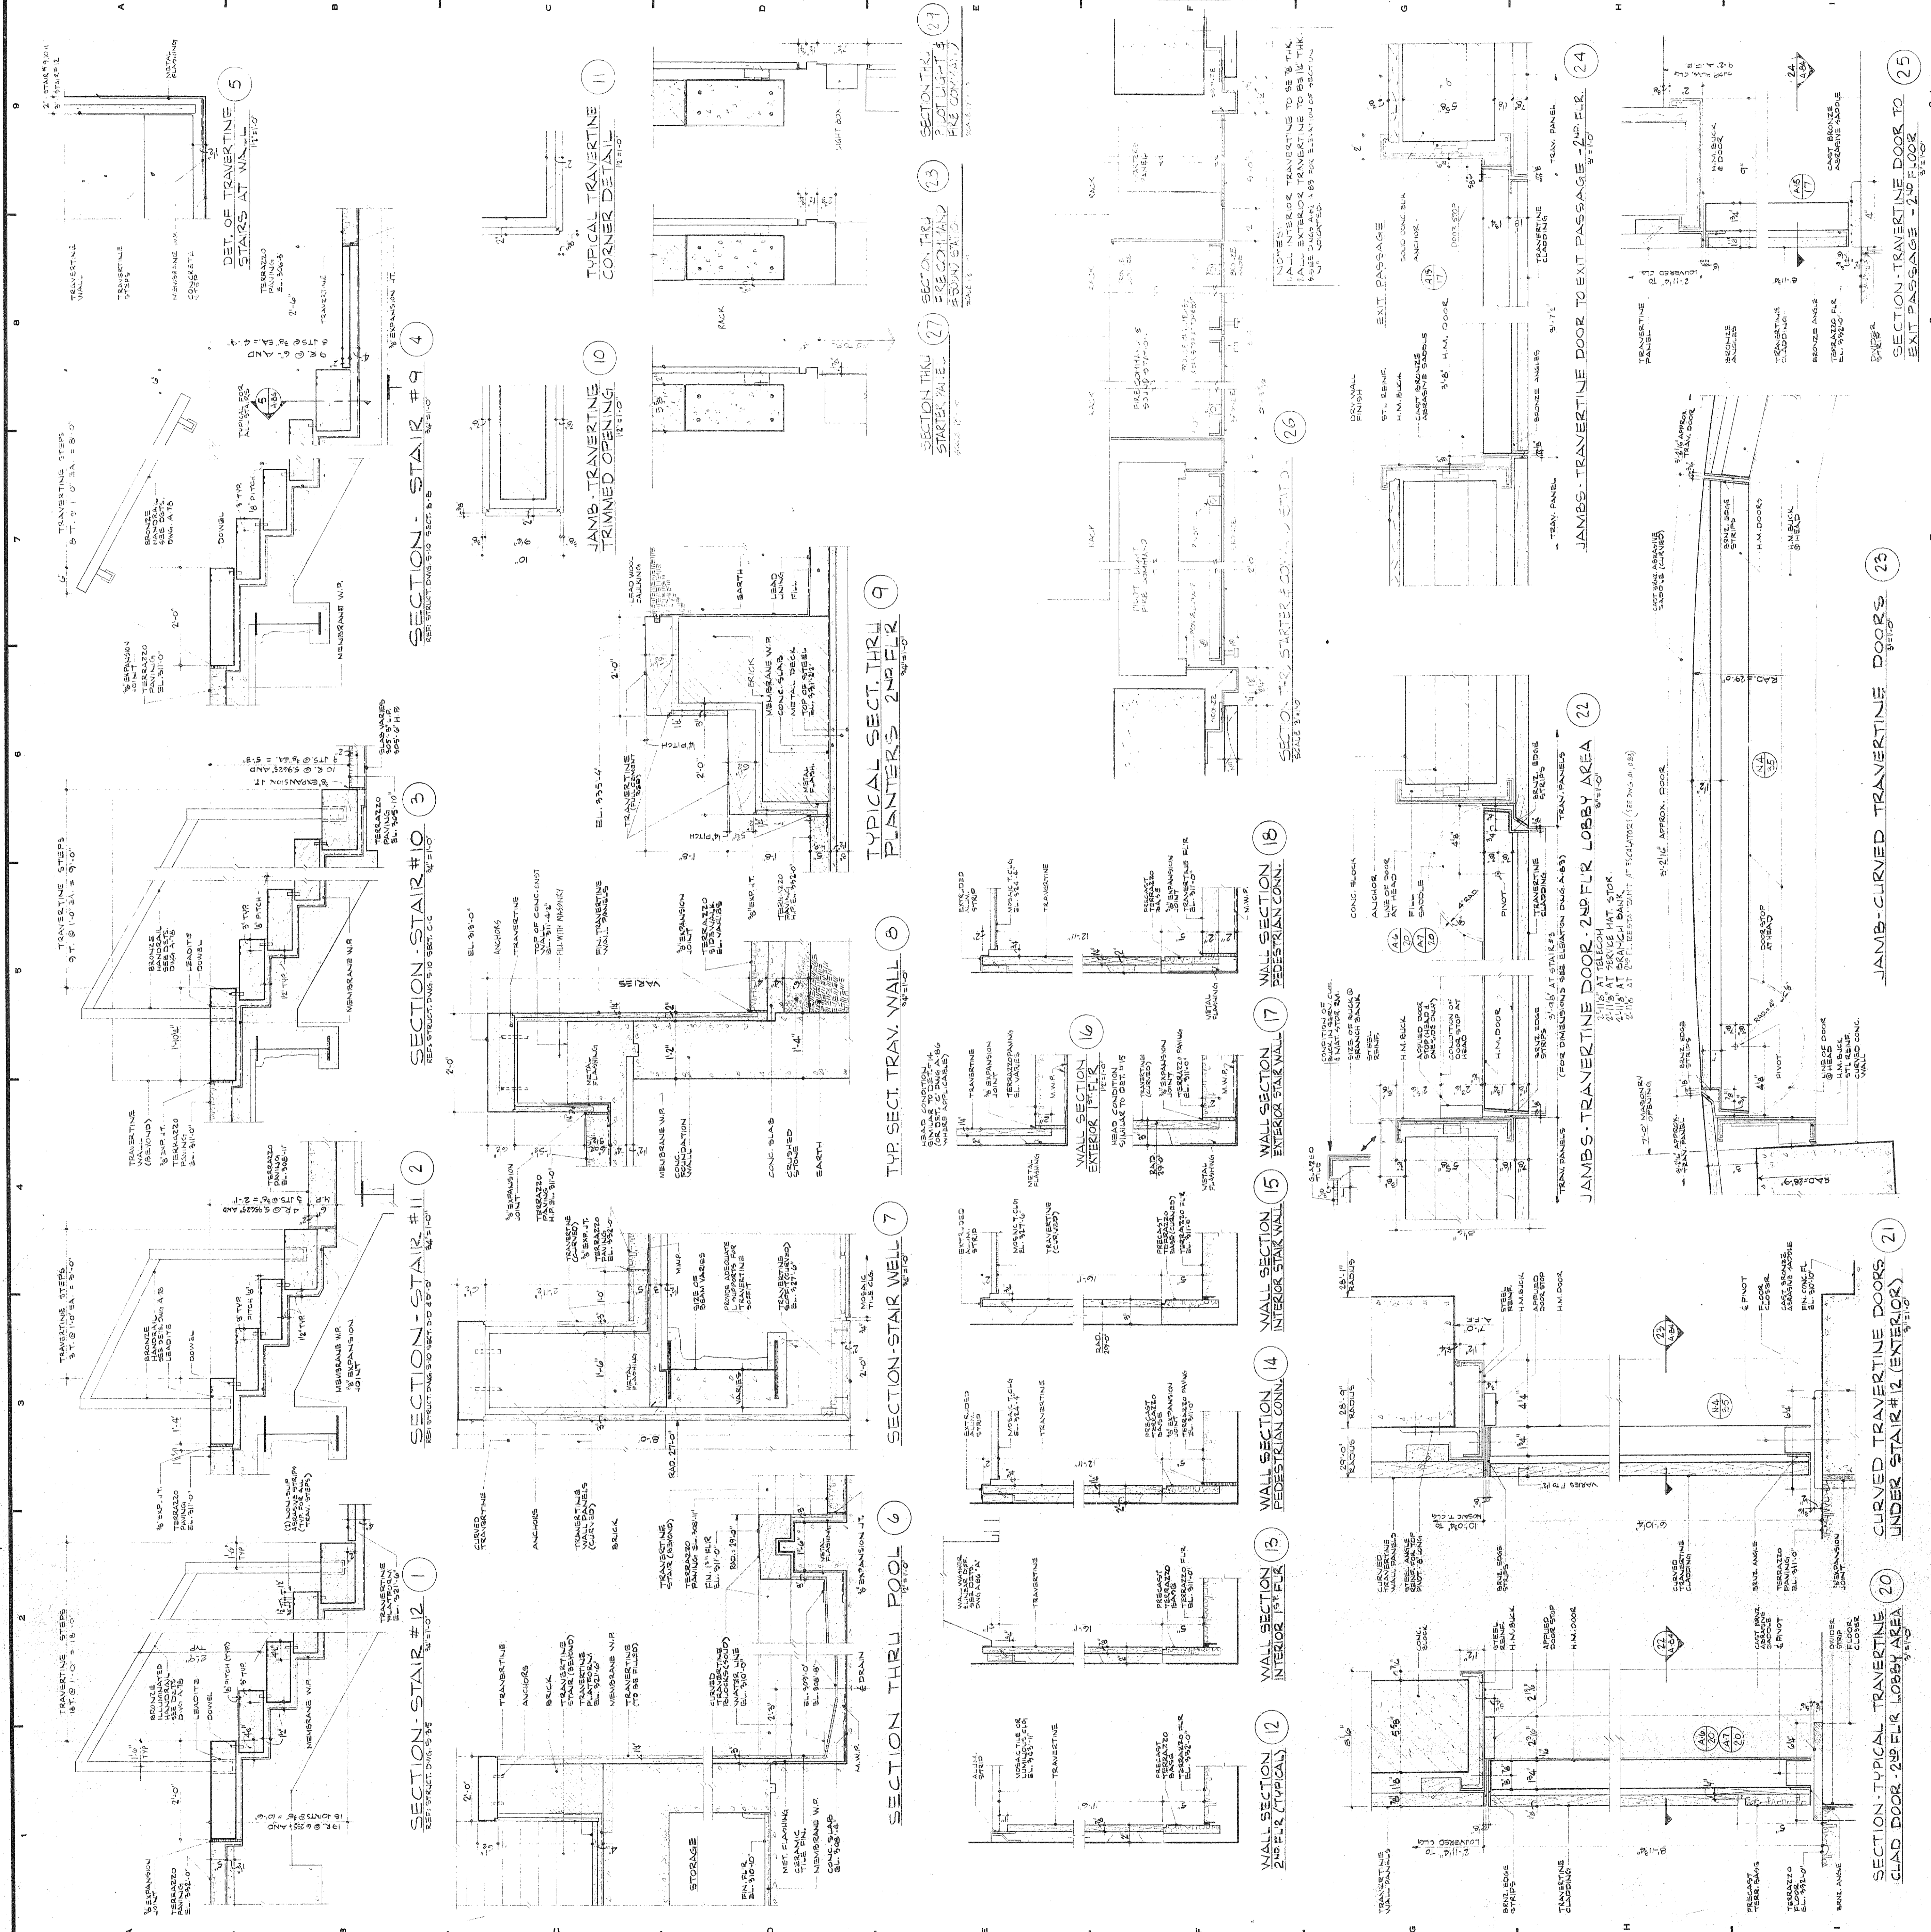

