

REVISIONS	
NO.	DESCRIPTION
1	11-29-71 REVISED AS CIRCLED
2	1-11-72 REVISED AS CIRCLED

10-29-71 REVISIONS APPROX 50%  
10-29-71 COLUMN TO COLUMN BEAMS RELEASED  
FOR G. ROOFING & CEILING

**BANKERS TRUST  
PLAZA**

**A FISHER BROTHERS  
PROJECT**

GREENWICH AND LIBERTY ST. N. Y. N. Y.  
SHREVE, LAMB & HARMON ASSOCIATES P.C.  
ARCHITECTS  
475 PARK AVENUE SOUTH N. Y. N. Y. 10016  
PETERSON AND BRICKBAUER  
ASSOCIATED ARCHITECTS  
919 THIRD AVENUE N. Y. N. Y. 10022  
THE OFFICE OF JAMES RUDERMAN  
STRUCTURAL ENGINEERS  
515 MADISON AVENUE N. Y. N. Y. 10022  
JAROS, BAUM & BOLLES  
MECH. & ELEC. ENGINEERS  
345 PARK AVENUE N. Y. N. Y. 10022


5th FLOOR FRAMES PLAN

PROJECT NUMBER  
**7101**

DRAWING NUMBER  
**5-16**

DATE

SCALE

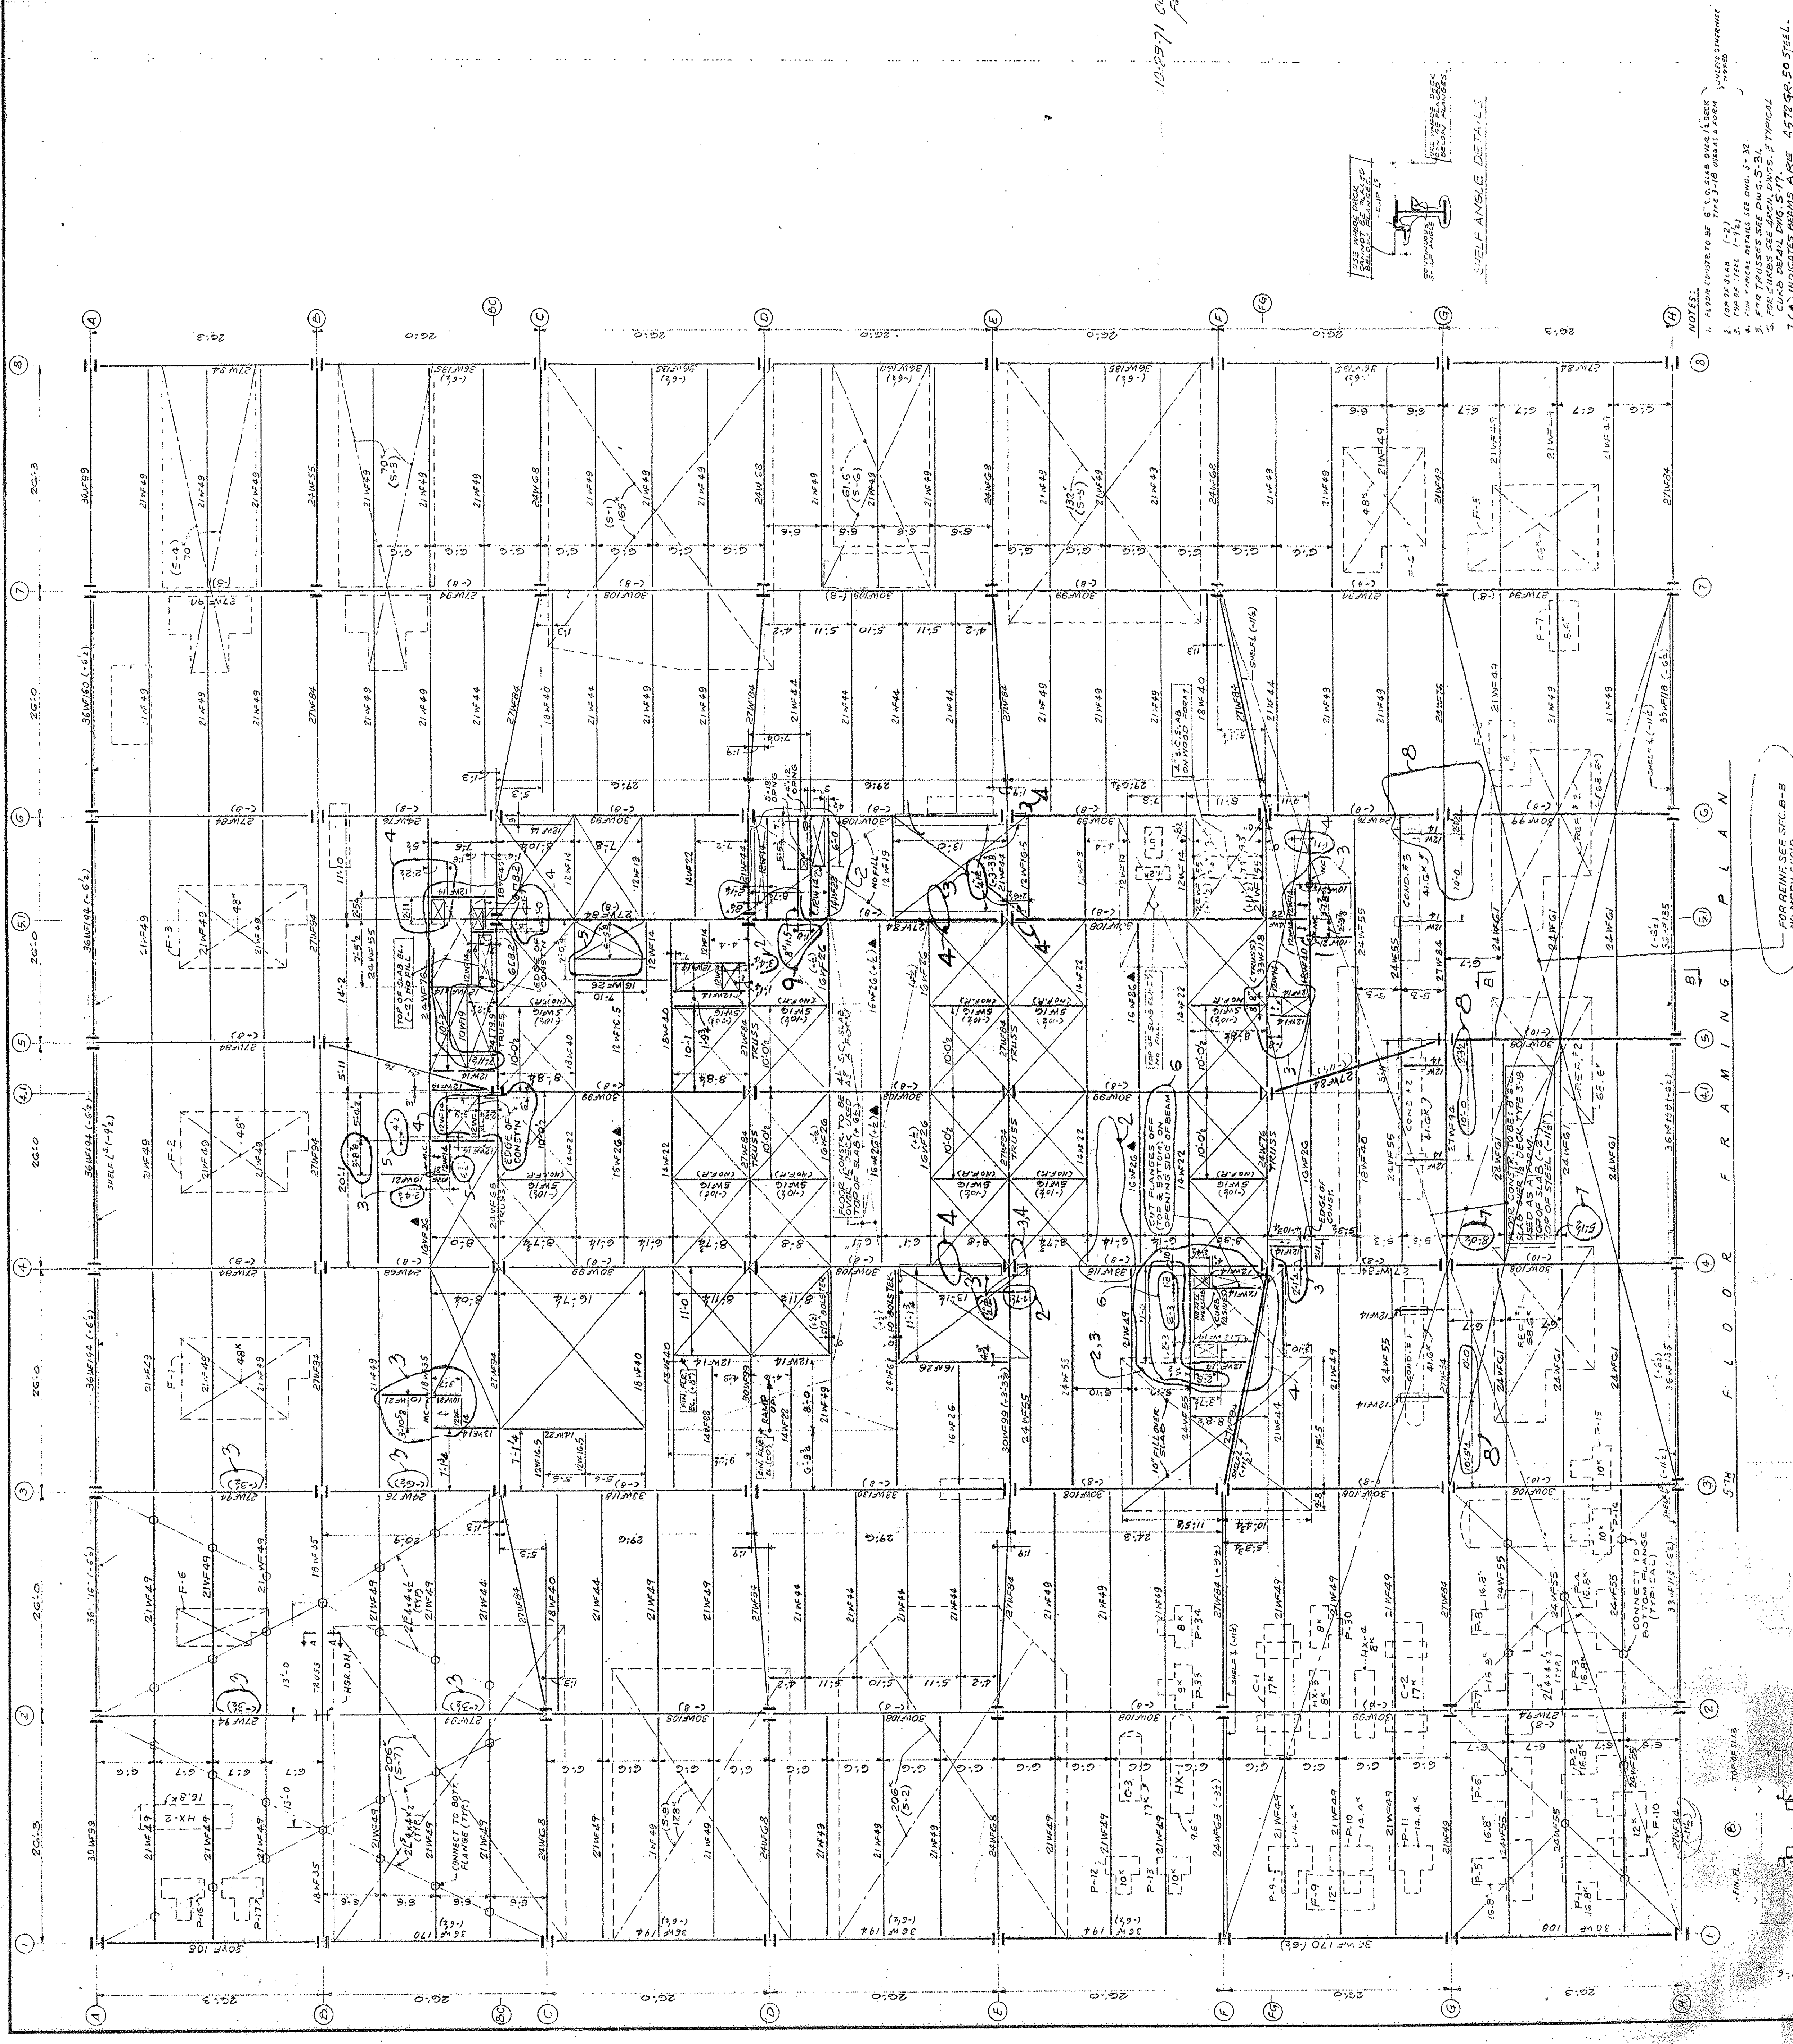



NOTES:


SECTION A-A

SECTION B-B
























