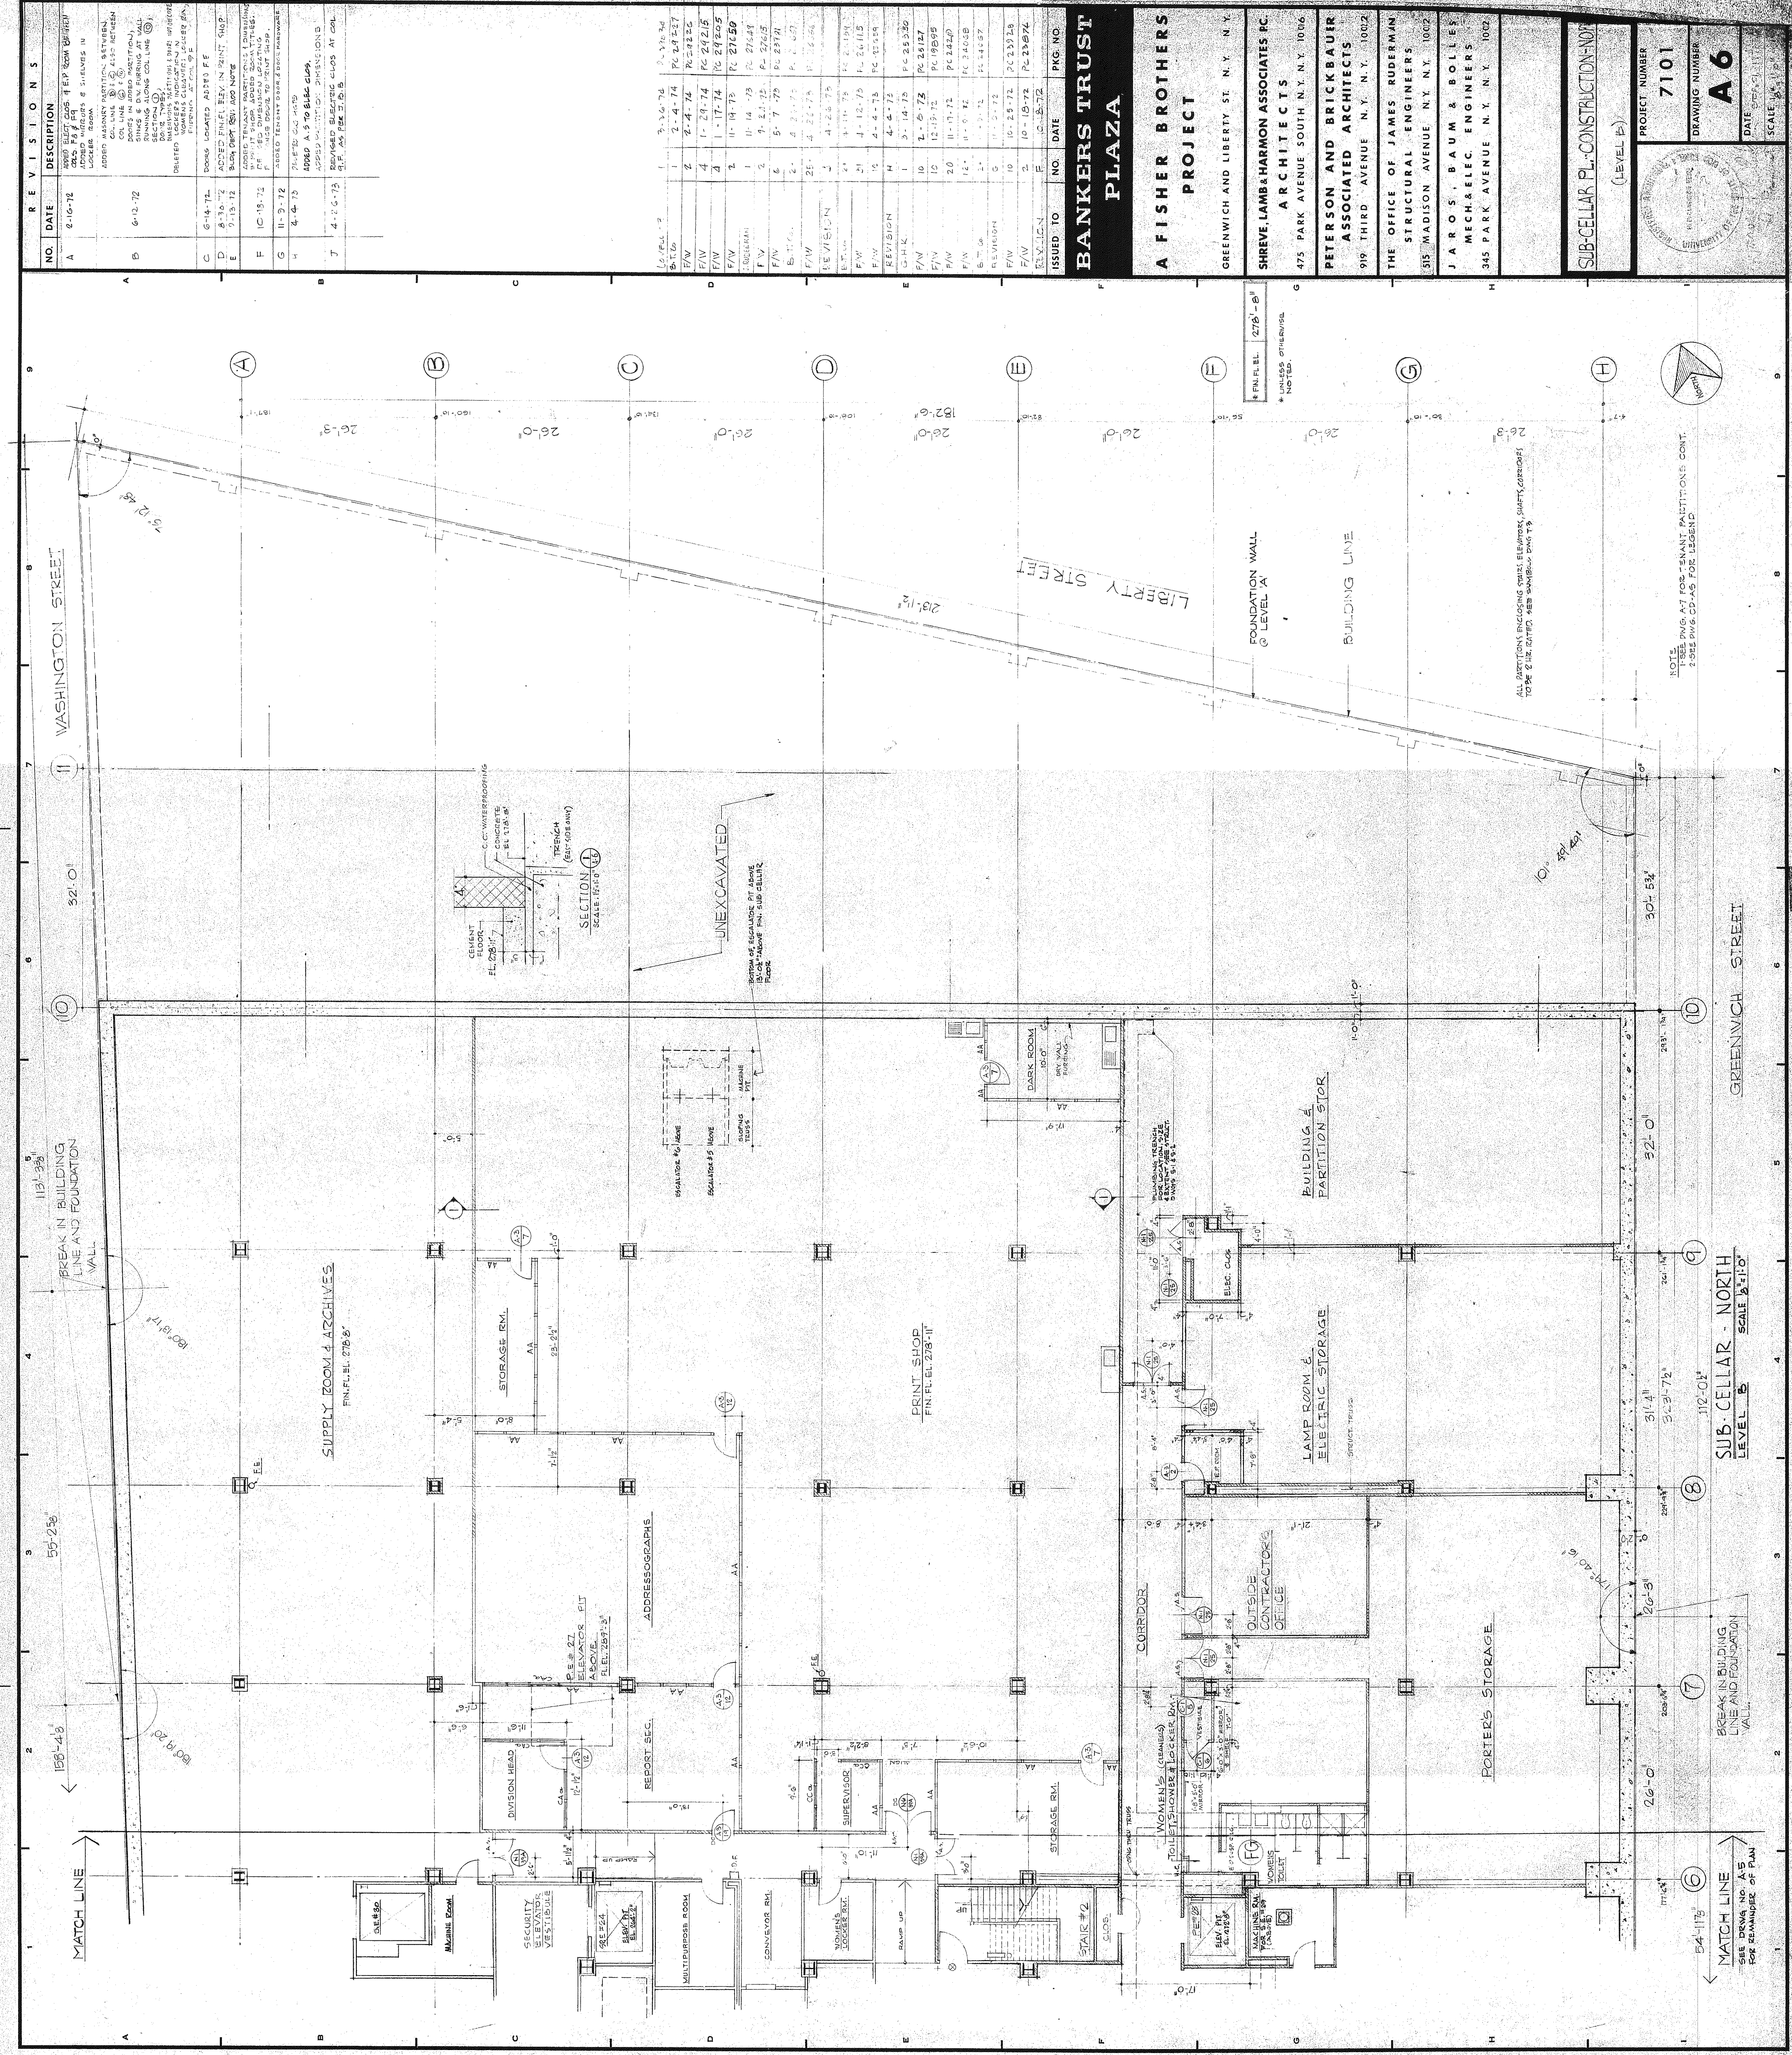


[illegible]

ISSUED TO	DATE	PKG. NO.
**BANKERS TRUST
PLAZA**

**A FISHER BROTHERS
PROJECT**

GREENWICH AND LIBERTY ST. N. Y. N. Y.

SHREVE, LAMB & HARMON ASSOCIATES P.C.
ARCHITECTS

ARCHITECTS

475 PARK AVENUE SOUTH N. Y. N. Y. 10016

**PETERSON AND BRICKBAUER
ASSOCIATED ARCHITECTS**

919 THIRD AVENUE N. Y. N. Y. 10022

THE OFFICE OF JAMES RUDERMAN
STRUCTURAL ENGINEERS

515 MADISON AVENUE N. Y. N. Y. 10022

JAROS, BAUM & BOLLES
MECH & ELEC ENGINEERS

345 PARK AVENUE N. Y. N. Y. 1002

100





DRAWING NUMBER

DATE _____

SCALE: 1" = 8'



100